




1 S Elevation 1:100

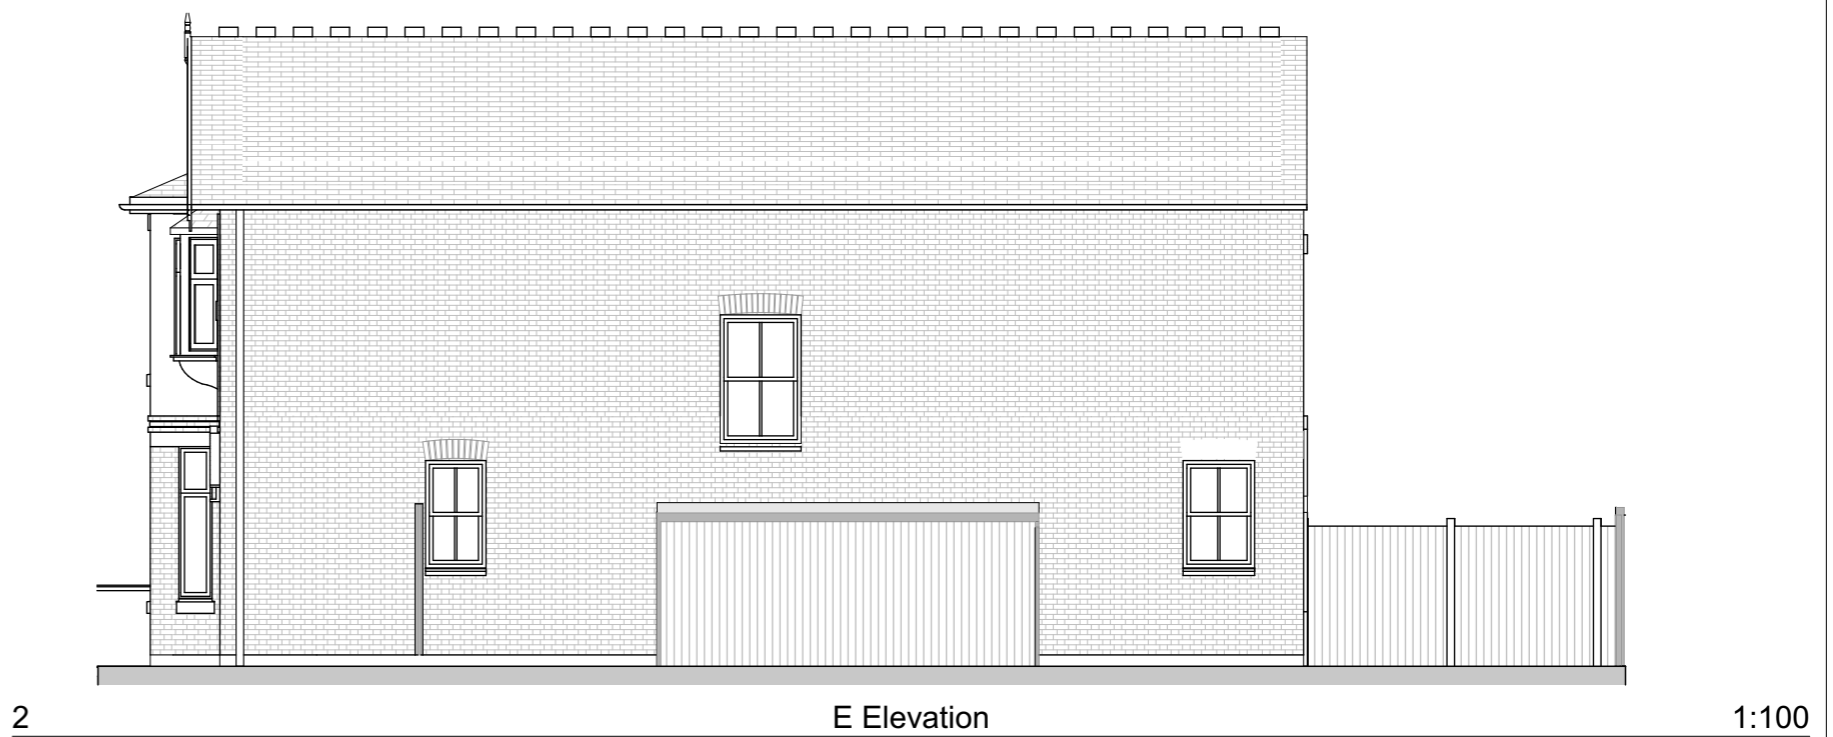

2 E Elevation 1:100



3 N Elevation 1:100



4 W Elevation 1:100



Rev	Description	Drawn	Checked	Date
01	Initial Issue			14/12/2022

Client's name		
Lucas and Lauren Dalglish		
Scale:		
1:100 @ A3		
Drawn	Checked	Date
SC	SD	16/12/2022

Job title			
Cromwell Road			
Drawing title			
Existing Elevations			
Job No	Drawing No	Status:	Rev
2219	TP(11)01	TP	01