



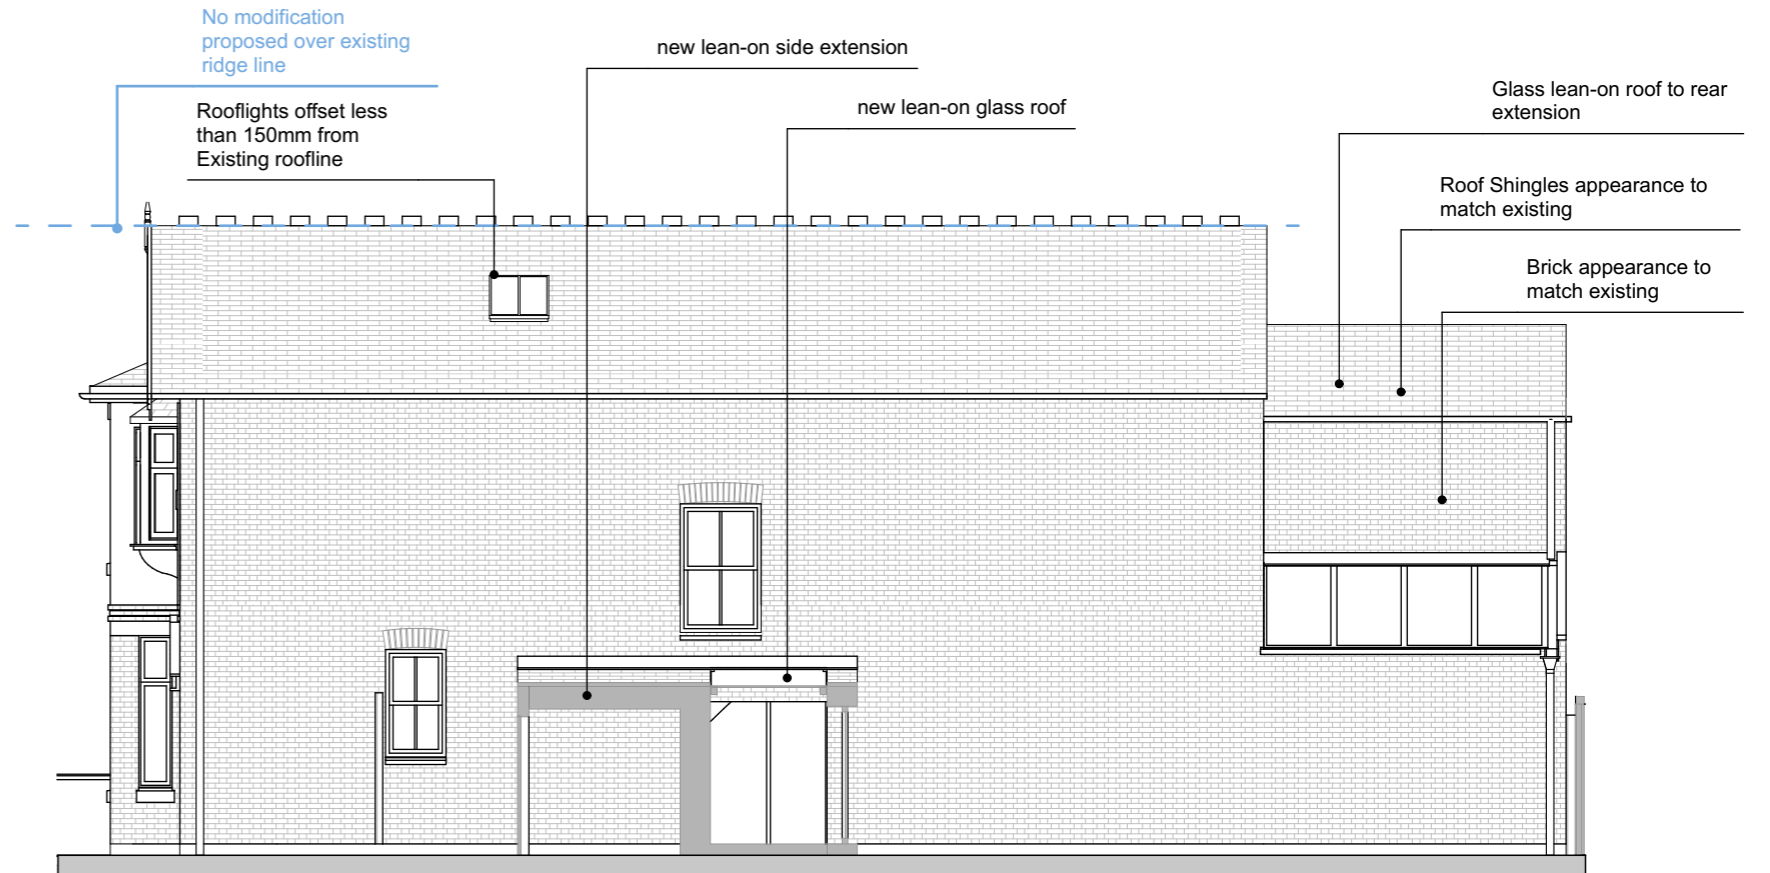

1 S Elevation 1:100

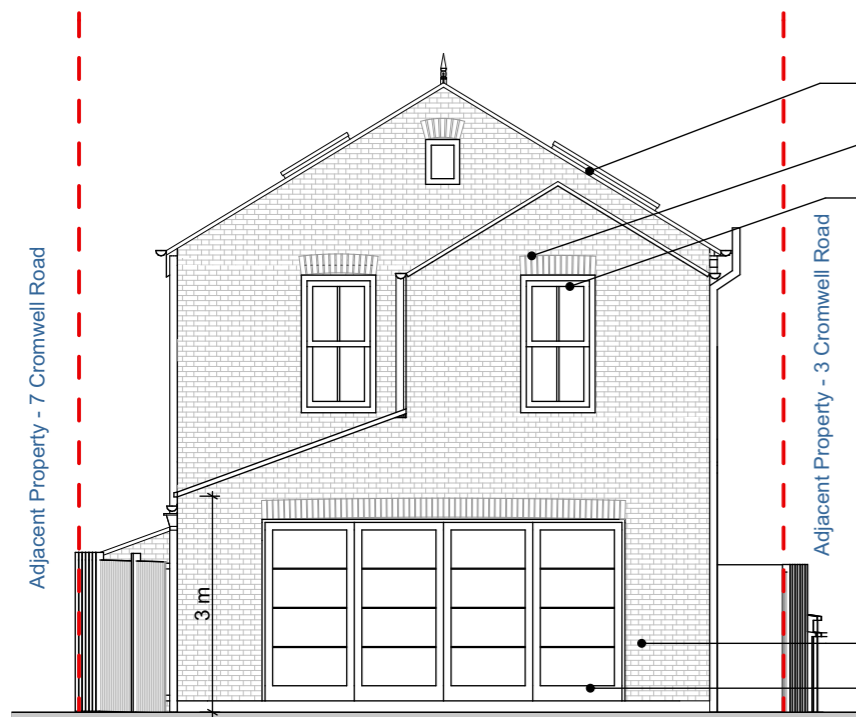


2 E Elevation 1:100



3 N Elevation 1:100

- Conservation rooflights - offset less than 150mm from Existing roofline
- New brick arches to match existing materials
- White painted sash windows - appearance to match existing
- Roof Shingles appearance to match existing
- Brick appearance to match existing
- Glass Door to replace window
- Glass window to replace existing door
- Brick appearance to match existing
- Crittall-style bi-fold door

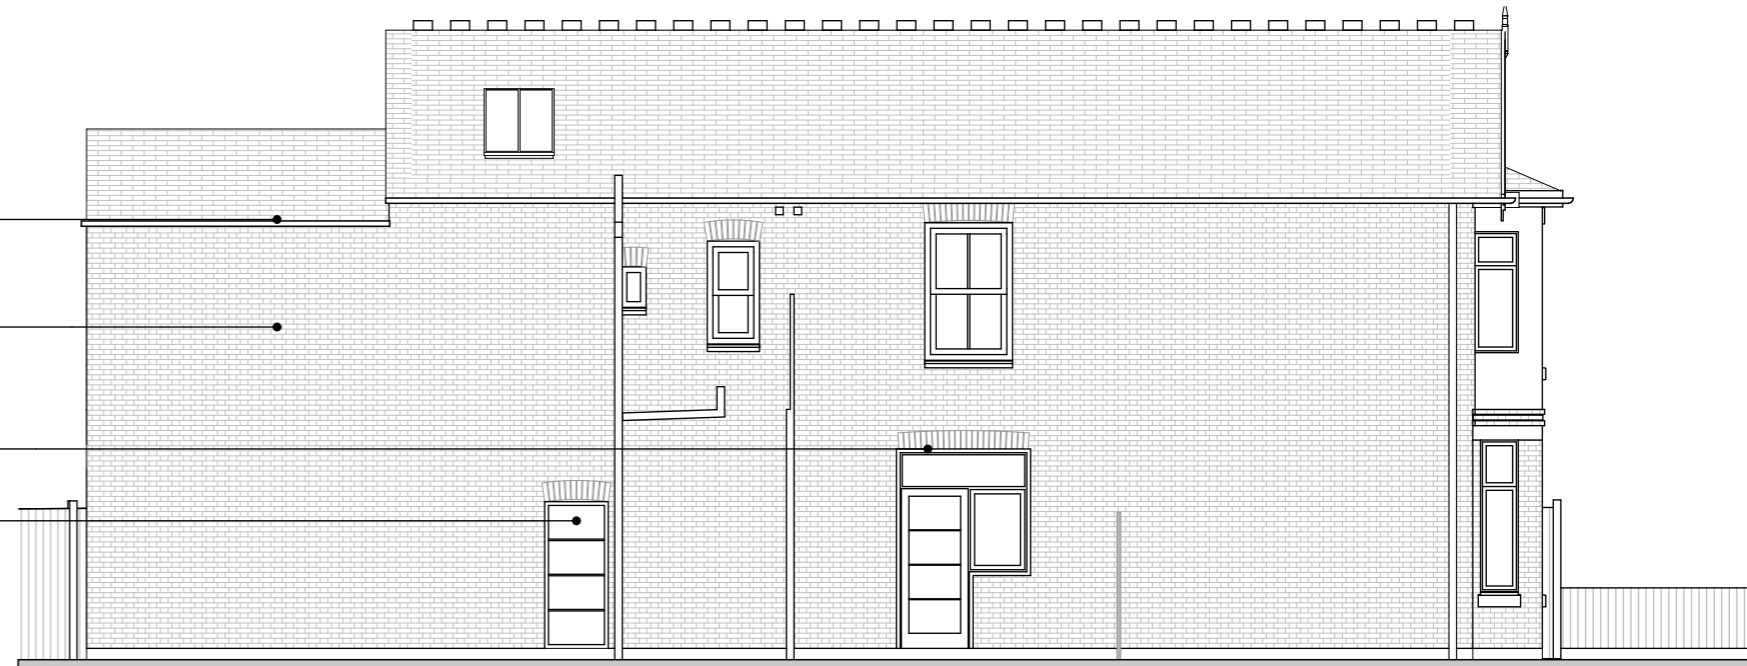

4 W Elevation 1:100



Rev	Description	Drawn	Checked	Date
01	Initial Issue			14/12/2022

Client's name		
Lucas and Lauren Dalglish		
Scale:		
1:100 @ A3		
Drawn	Checked	Date
SC	SD	16/12/2022

Job title			
Cromwell Road			
Drawing title			
Proposed Elevations			
Job No	Drawing No	Status	Rev
2219	TP(11)21	TP	01