

New single ply membrane roof

New reconstituted stone coping

New PPC aluminium skylights

New internal partitions throughout the floor


Remove all internal doors to be replaced

New painted metal front windows to match existing Crittall style

New internal staircase

New painted metal windows to rear elevation

Existing window infilled and rendered to match existing side elevation

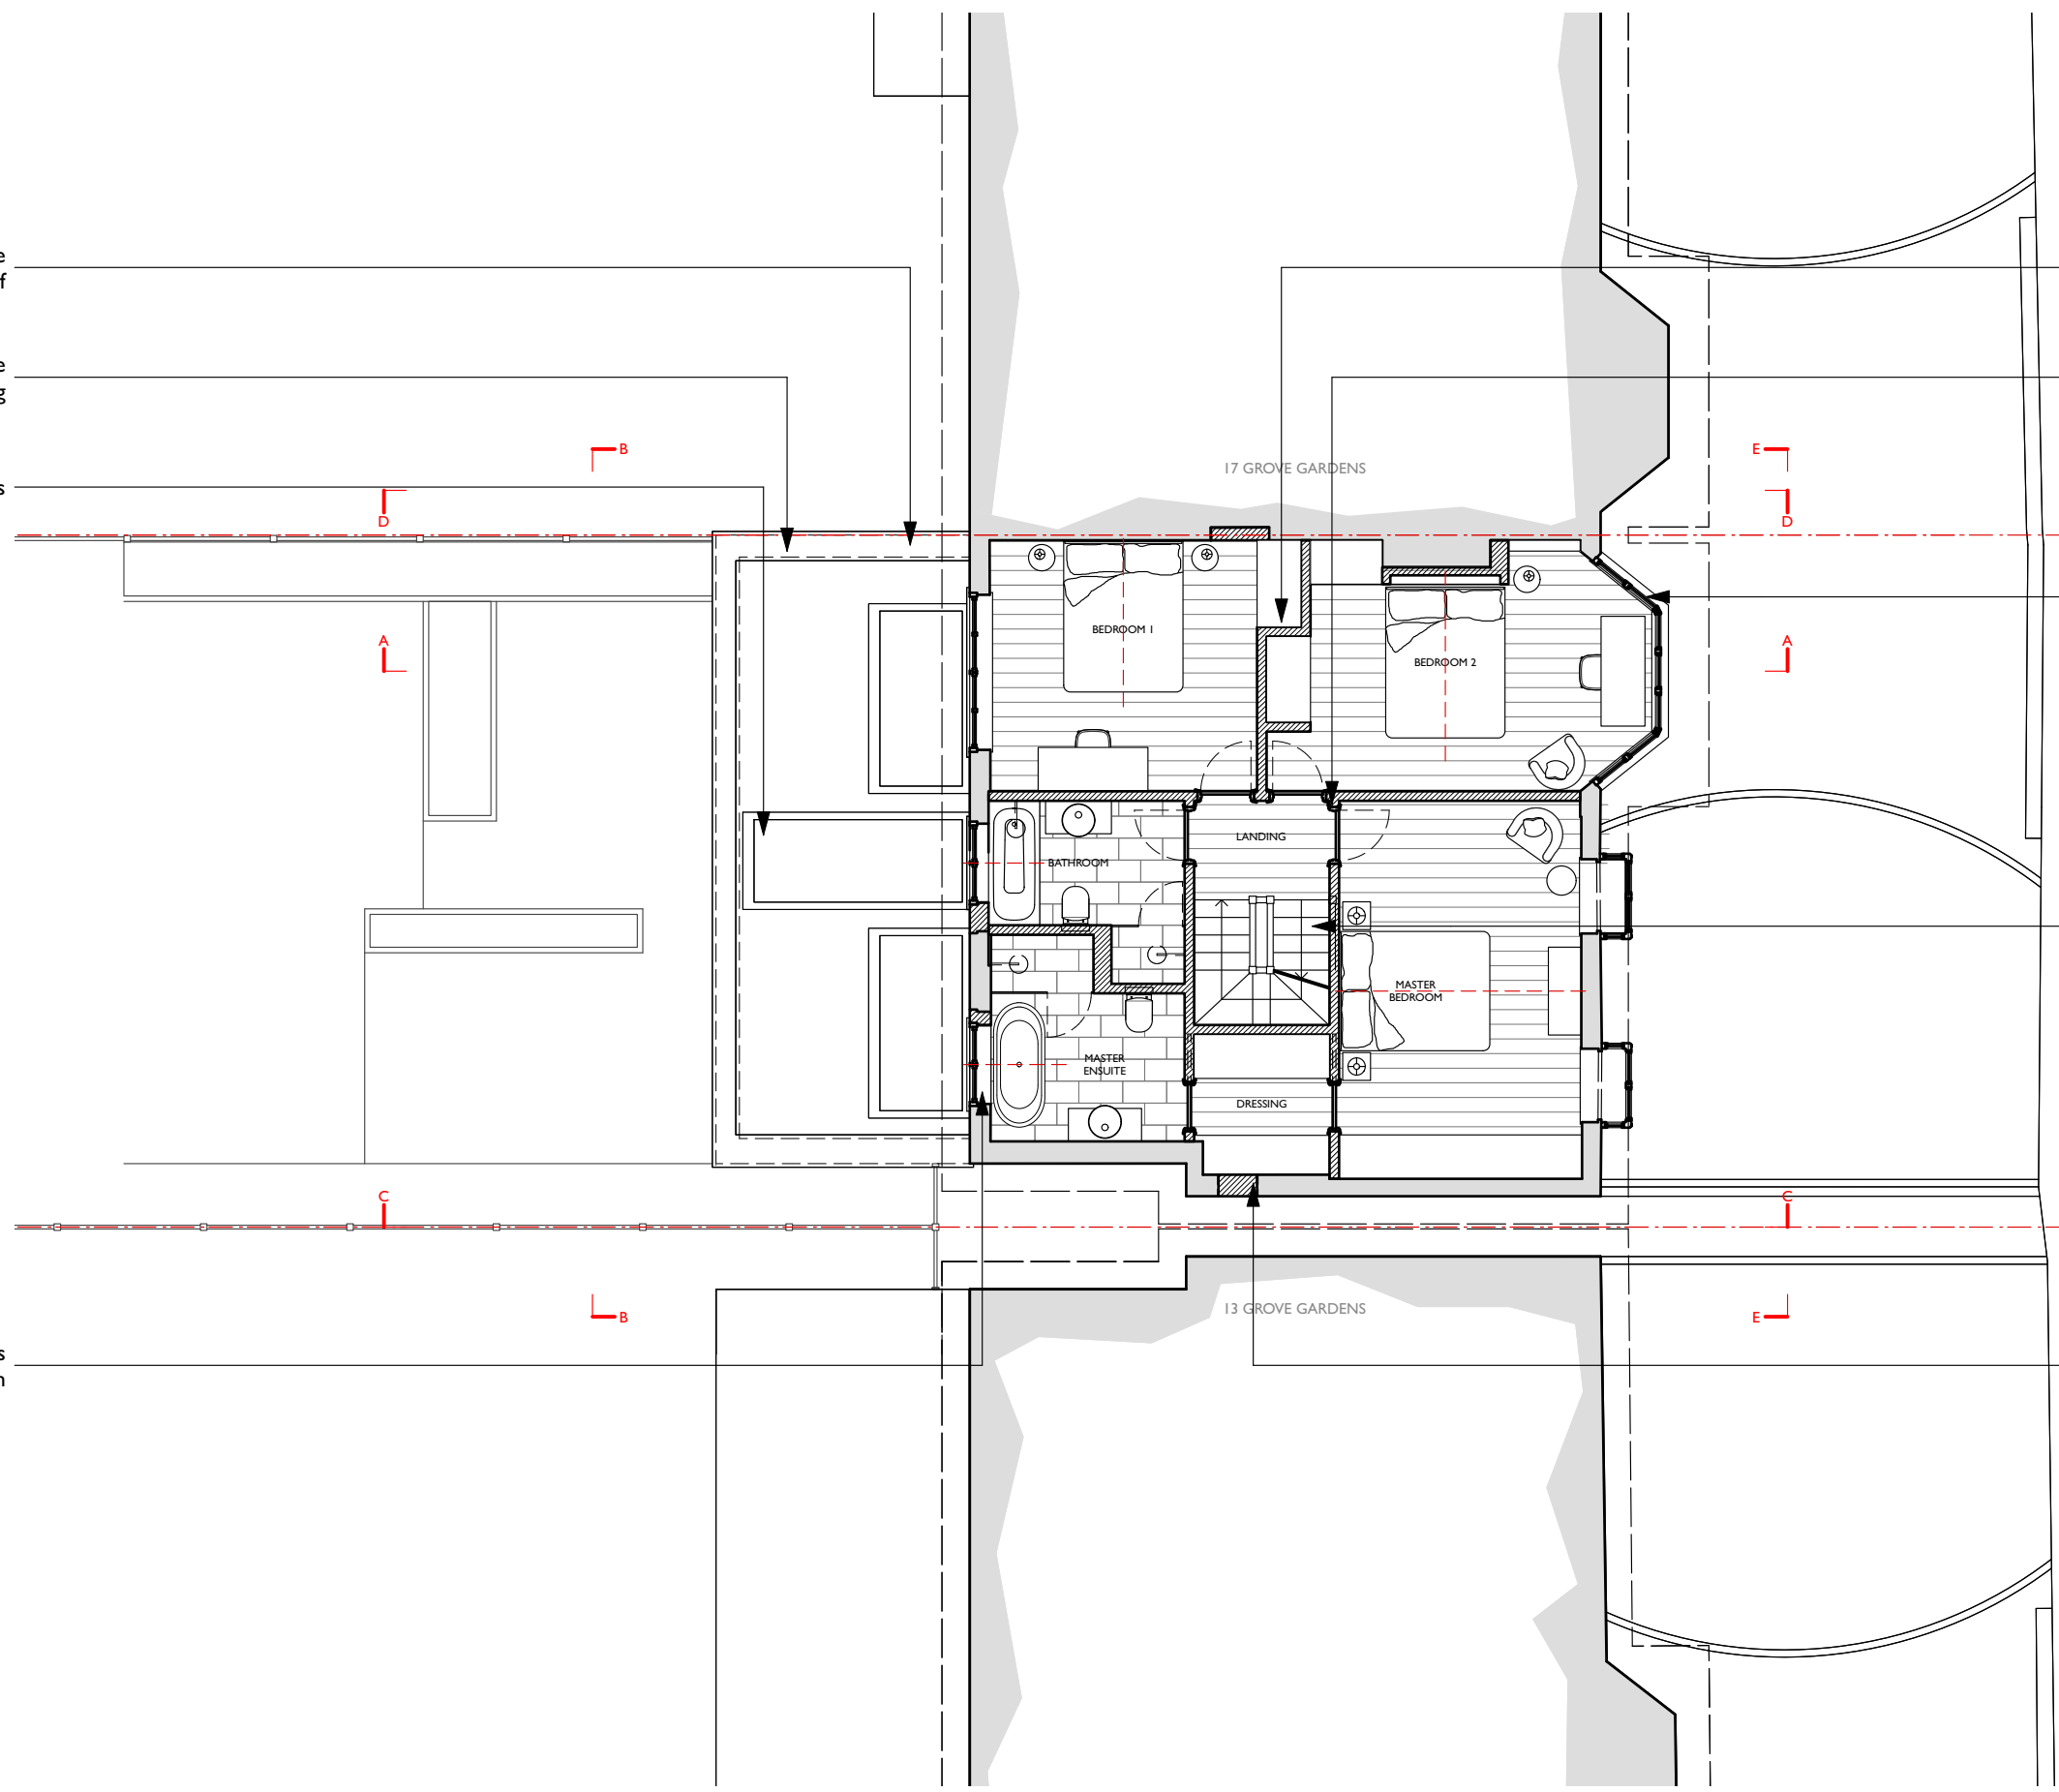

Note:
1. The design and drawing remains the property of Andrew Dobson Architects Ltd.
2. The client is licensed to use the design and drawing for this project only. This licence is non-transferable. The design and drawings shall not be reproduced, up-loaded to the internet or traced without the permission of Andrew Dobson Architects Ltd.
3. Do not scale off this drawing. Check all dimensions on site and report any discrepancies to Andrew Dobson Architects Ltd before commencing work.
© andrew dobson architects



Andrew Dobson Architects

Studio 316, Metal Box Factory
30 Great Guildford Street, London, SE1 0HS
Phone: 020 7736 4390
info@andrewdobsonarchitects.co.uk
www.andrewdobsonarchitects.co.uk

15 Grove Gardens, Teddington, TW11 8AR

First Floor Plan - Proposed

Planning 23/01/23
I:100 @ A3 FN AD

718-PI.102-D