



00 Side Elevation
1:50

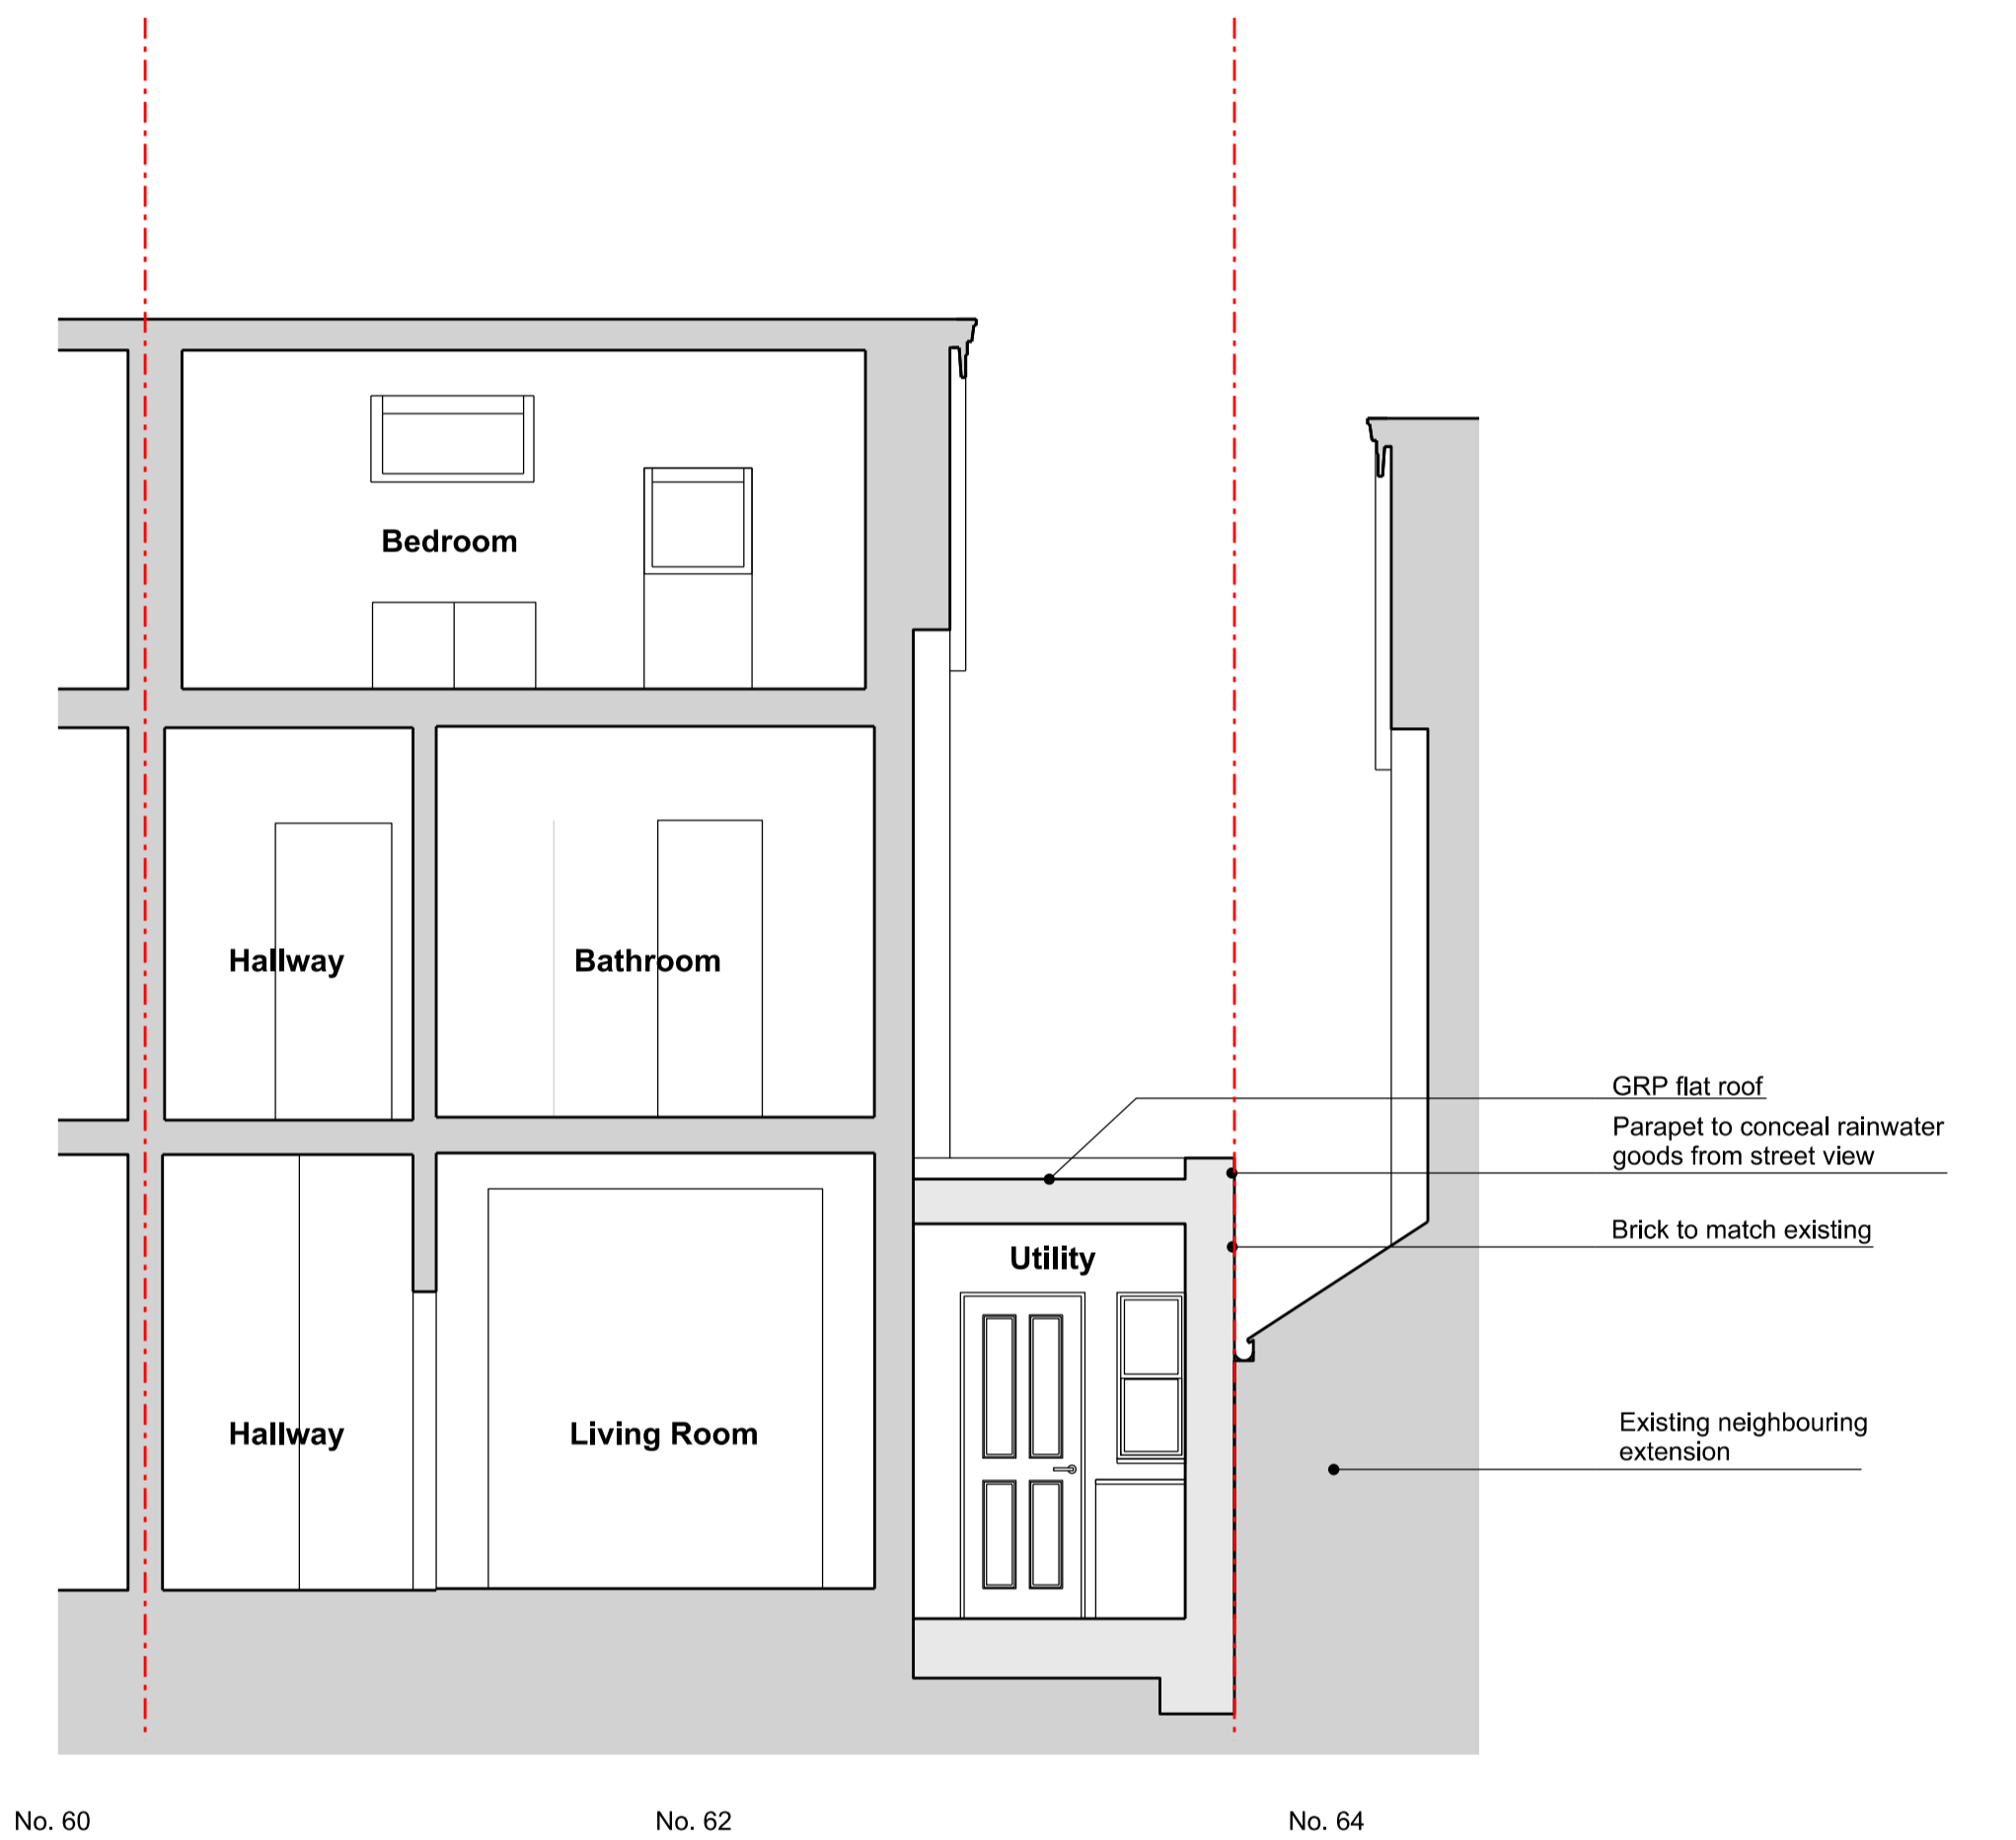

01 Section A-A
1:50

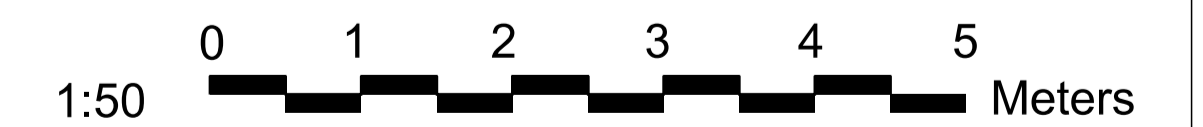


Disclaimer
Studio Elephant Architects takes no responsibility for any dimensions that are obtained by scaling this drawing. If no dimension is given, it is deemed to be the responsibility of the contractor to ascertain the dimension from site measurement before any fabrication takes place.
All copyright for information included on this drawing remains with Studio Elephant Architects.

STUDIO.ELEPHANT
ARCHITECTS
studioelephant.co

REV	Date	Reason For Issue	Chk	REV	Date	Reason For Issue	Chk
P1	23/01/2023	For Planning	GG				
For Planning							
DRAWING STATUS							

Orientation

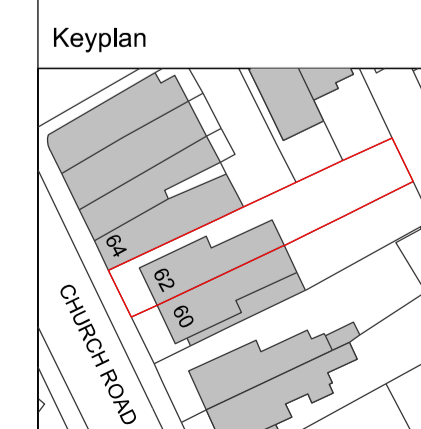

Client
Mrs A Hainsworth & Mr A O'Donnell
62 Church Road,
Teddington
London
TW11 8EY

Project
62 Church Road

Date
23.01.23

Scale at A1
1:50

Rev No.
P1

Drawing Title
Proposed Section & Side Elevation

Drawing No.
P2201