



NOTES:

- 1) DO NOT SCALE OFF THIS DRAWING
- 2) All Kitchens and Wet Areas may be to Specialist Design - Refer to Design Drawing where supplied , LAYOUT IS INDICATIVE.
- 3) ALL Dimensions subject to Site Confirmation. Architect accept NO Responsibility for Site Dimensions.
- 4) For ALL Structure Refer to Engineers Design and Calculations and report conflict of information.
- 5) ALL below Ground Drainage and Services Infrastructure NOT Surveyed unless otherwise shown. Pipe runs and Invert Levels are ASSUMED.
- 6) Structure shown refers to Structural Elements IN Walls / Floors / Roofs - Refer to Sections for Vertical Setting Out.

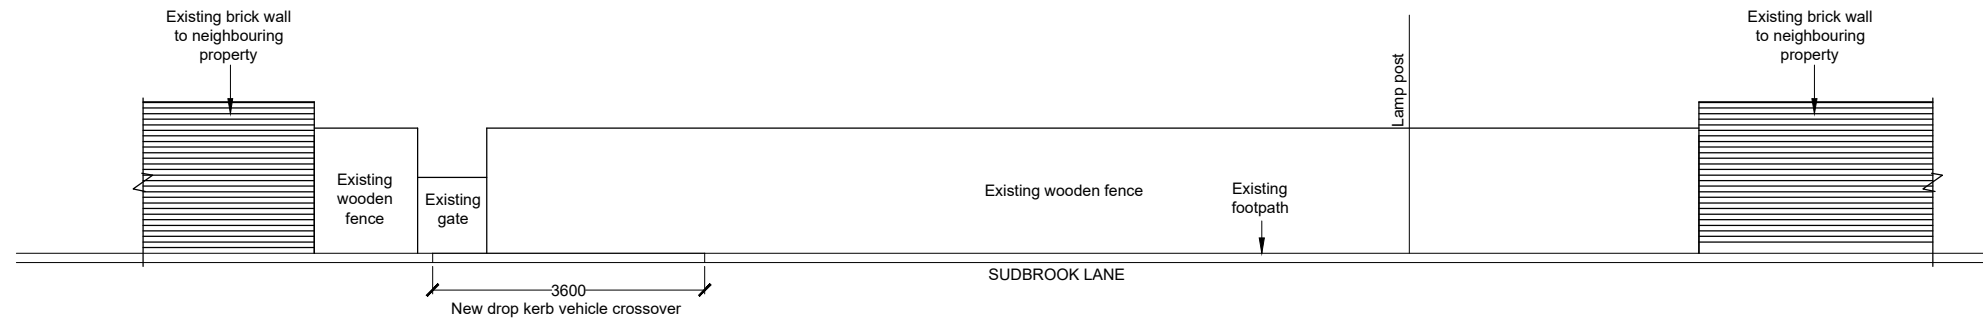

EXISTING STREET BOUNDARY FENCE LINE ELEVATION

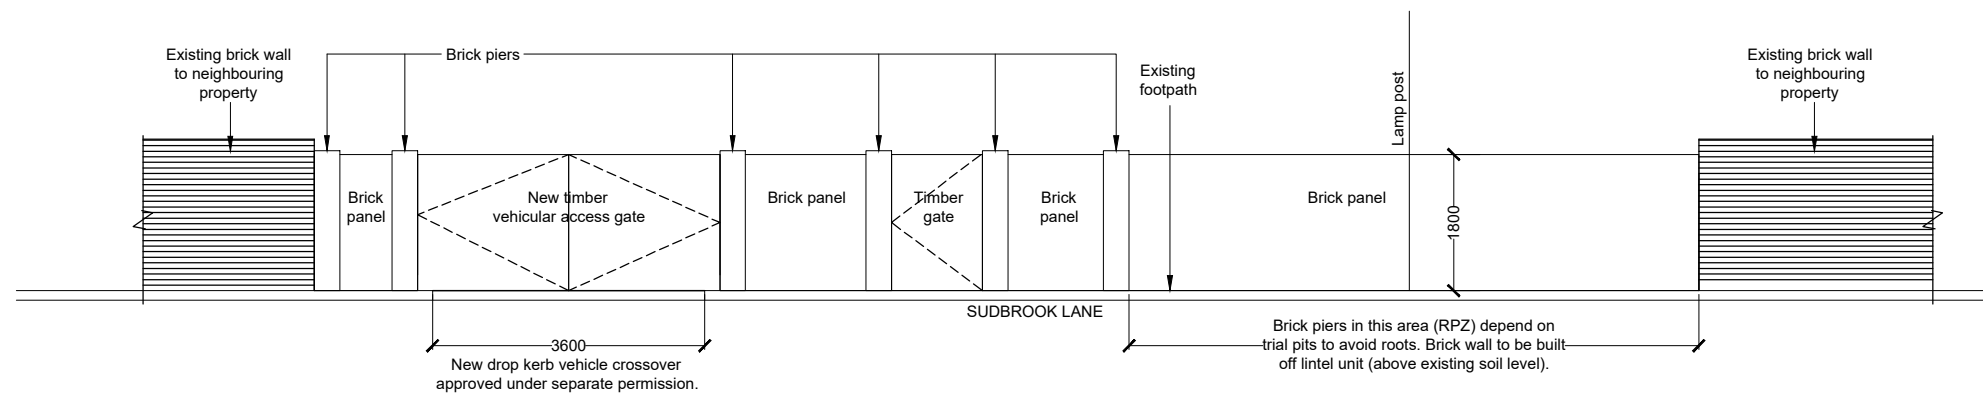


PROPOSED STREET BOUNDARY FENCE LINE ELEVATION

- 19.08.22 FIRST ISSUE

Revisions:



LOCATION The Cottage Sudbrook Lane, Petersham TW10 7AT	CLIENT Rhodri Burgess	DRAWN BY PB	DRAWING TITLE Existing & proposed brick front boundary elevations	JOB No 2490	SIZE A3	
	SCALE 1:100 @ A3	STATUS Planning		CHECKED BY TB	DRAWING No 011	
JOB DESCRIPTION Additions & Alterations to Existing Residence					50degrees.co.uk	