




01 Existing Street View
SCALE 1:100



02 Approved Street View
SCALE 1:100



03 Proposed Street View
SCALE 1:100

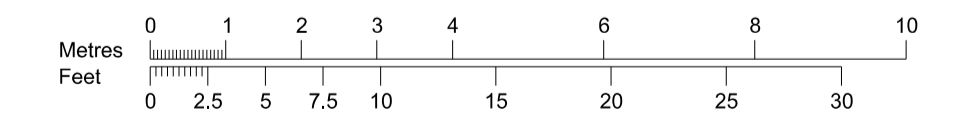

REV	NOTES	DATE
A	ISSUED FOR PLANNING	02.02.2022
B	ISSUED FOR PLANNING	27.01.2023

REV	NOTES	DATE

JOB 34 Udney Park Road		SCALE 1:100 @ A1
TITLE PROPOSED & EXISTING STREET SCENE		DRAWN BY ML
DRAWING No. 00P120		DATE JAN 2022
		REVISION B