


EXISTING SECTION THROUGH B-B 1:50

PROPOSED SECTION THROUGH B-B 1:50

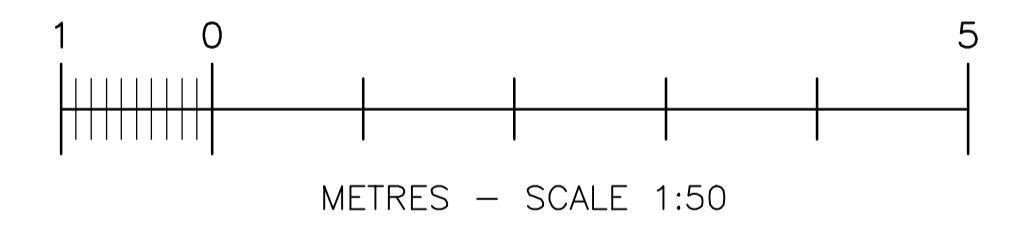

REVISION	REVISION NOTES	DATE
SITE ADDRESS 27 ELMFIELD AVENUE TEDDINGTON TW11 8BU		THIS DRAWING IS ISSUED SOLELY ON THE UNDERSTANDING THAT IT IS COPYRIGHT, SHOULD BE REGARDED AS CONFIDENTIAL AND MUST NOT BE REPRODUCED WITHOUT THE DESIGNERS CONSENT.
N. TURNER DESIGNS LTD 28 FREEMANS CLOSE STOKE POGES BUCKS SL2 4ER		DRAWN ON 24/10/2022 SCALE 1:50 © A1 DRAWN N. TURNER, B.Eng (Hons) DRG NO 2022-10-5922/5