



Antenna Aperture ID	Proposed 4G/5G Bearing
A1	0°
A2	0°
B1	120°
B2	120°
C1	240°
C2	240°

NOTES:

1. ALL DIMENSIONS IN MM UNLESS OTHERWISE NOTED.

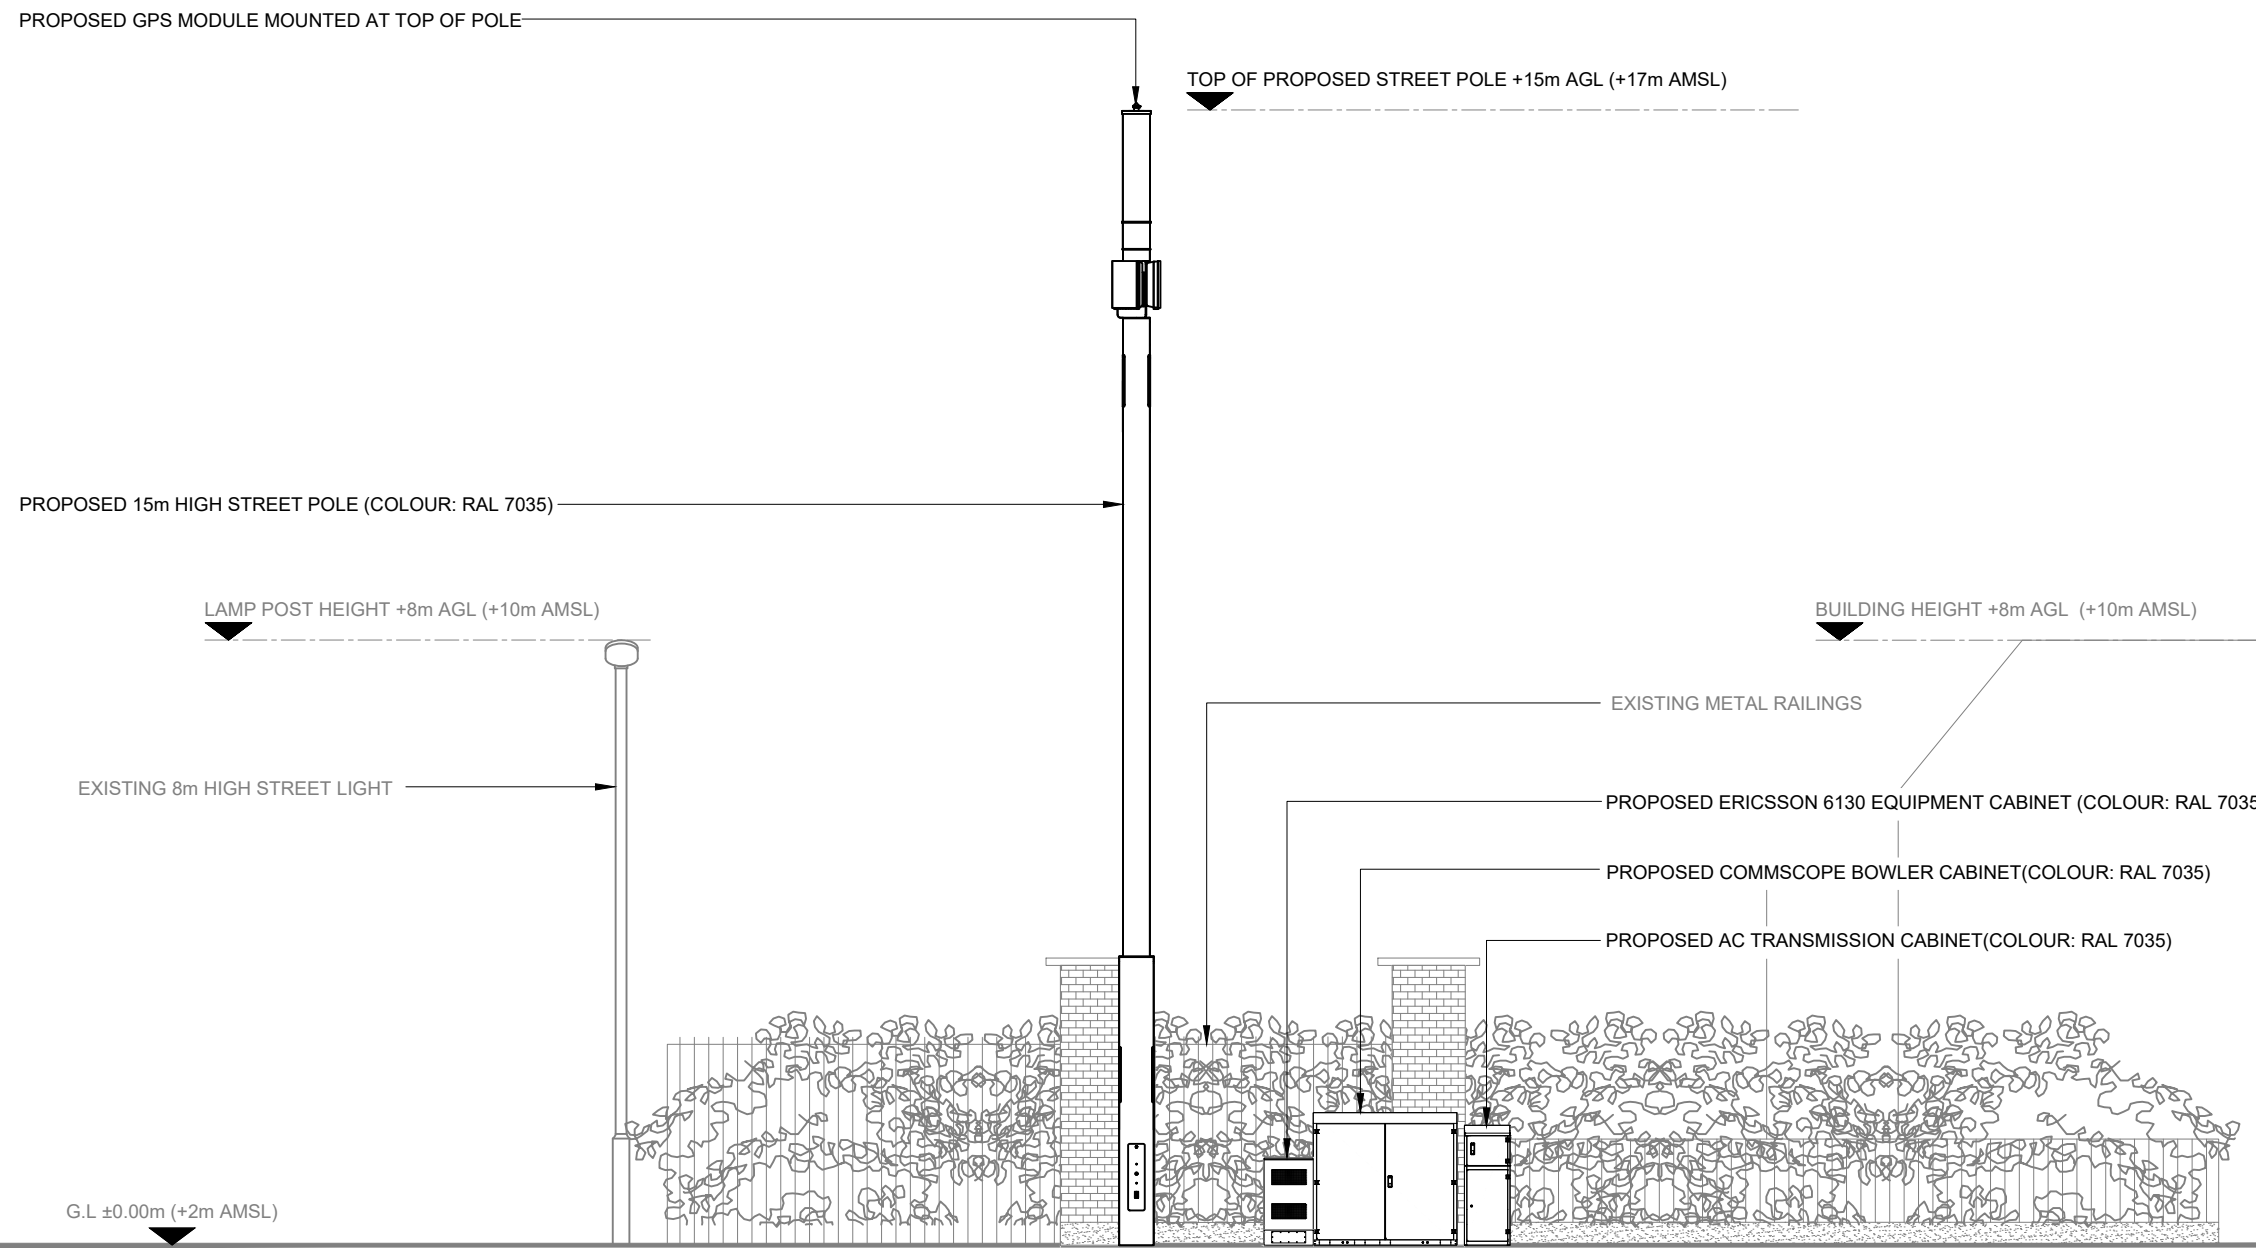

PROPOSED SITE ELEVATION A

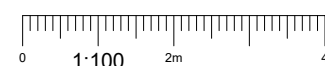

REV	MODIFICATION	BY	CH	DATE
B	Pole Amended To Phase 9	JS	GBC	02.02.23
A	Issued for Planning	TCL	MT	15.06.22

CK Hutchison Networks (UK) Limited

450 Longwater Avenue,
Green Park,
Reading,
RG2 6GF

Design Consultant & Principal Contractor:



Great British Communications
Lapping House, Block 3 Forward Point,
Ton House Lane, Widnes, Cheshire, WAB 0SL
t. 44 (0)151 420 4128
www.gbcservices.co.uk

Site Name:

BULLARD ROAD

3UK Nominal ID:

RUT20336

Address:

**BULLARD ROAD
LONDON BOROUGH OF RICHMOND
UPON THAMES
LONDON
TW11 0DA**

Title:

265 PROPOSED SITE ELEVATION

Project:

UNILATERAL SW

Purpose of Issue:

PLANNING

MBNL/TM/H3G Cell ID:

RUT144/86474/TW0796

Drawing No:

RUT20336_RUT144_86474_TW0796_GA_REV_B

Issue:

B