


**1 Block A - Section 1**  
1 : 100

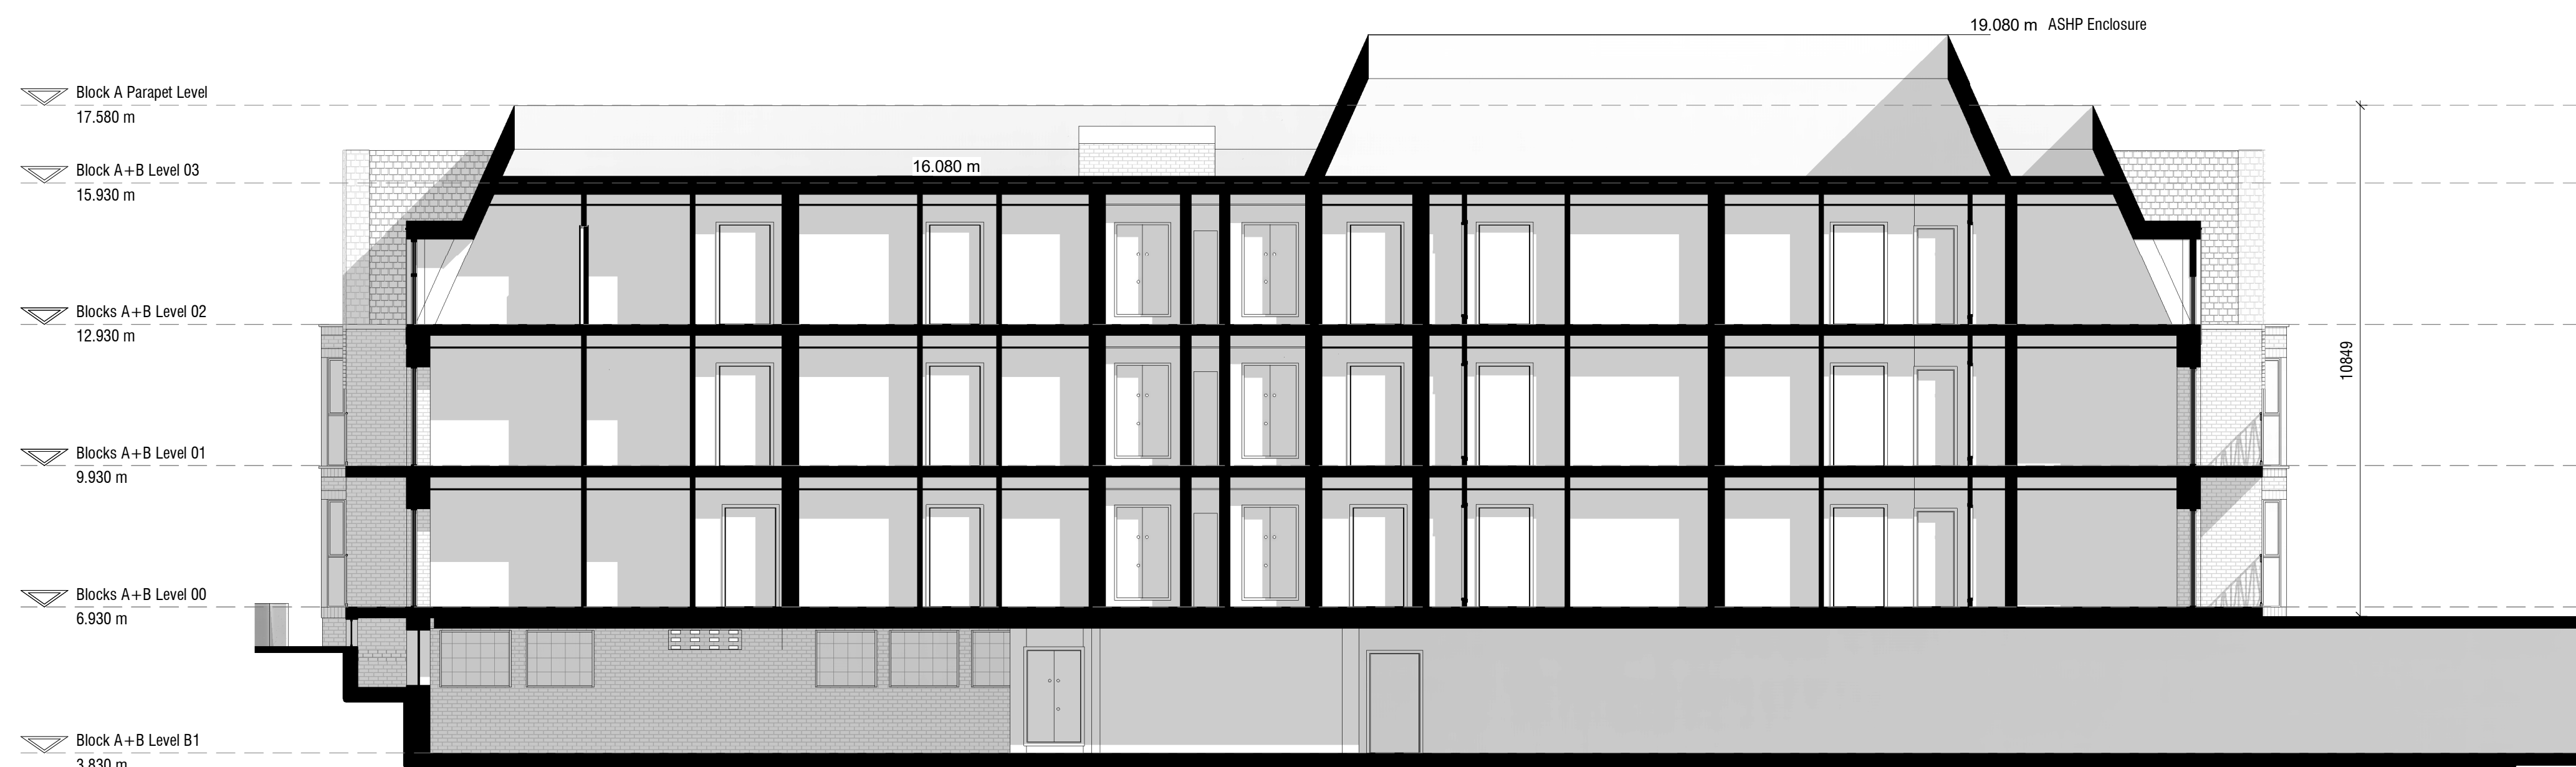

**2 Block A - Section 2**  
1 : 100

Revision	Description	Date	Drawn	Checked
4	For Planning Submission	14/09/2022	FS	OM
3	For Planning Submission	31/05/2022	FS	OM
2	For Planning Submission	12/08/2021	FS	OM
1	For Information	30/07/2021	FS	OM

**SCOTT  
BROWNRIGG**

77 Endell Street  
London WC2H 9DZ  
T +44 (0)20 7240 7766  
W scottbrownrigg.com

Client's Name  
Star Land Realty UK Ltd.

Job Title  
Barnes Hospital Site

Drawing Title  
Block A Sections

Scale  
As indicated @A1

SBR Project No.  
18387

SBR Project No. Originator Volume Level Type Role Number  
**18387-SBR-BA-XX-DR-A-85101**

Subsidiary Code Status Rev  
S4 - FOR STAGE APPROVAL **4**