


**1 Block B - Section 1**  
1 : 100

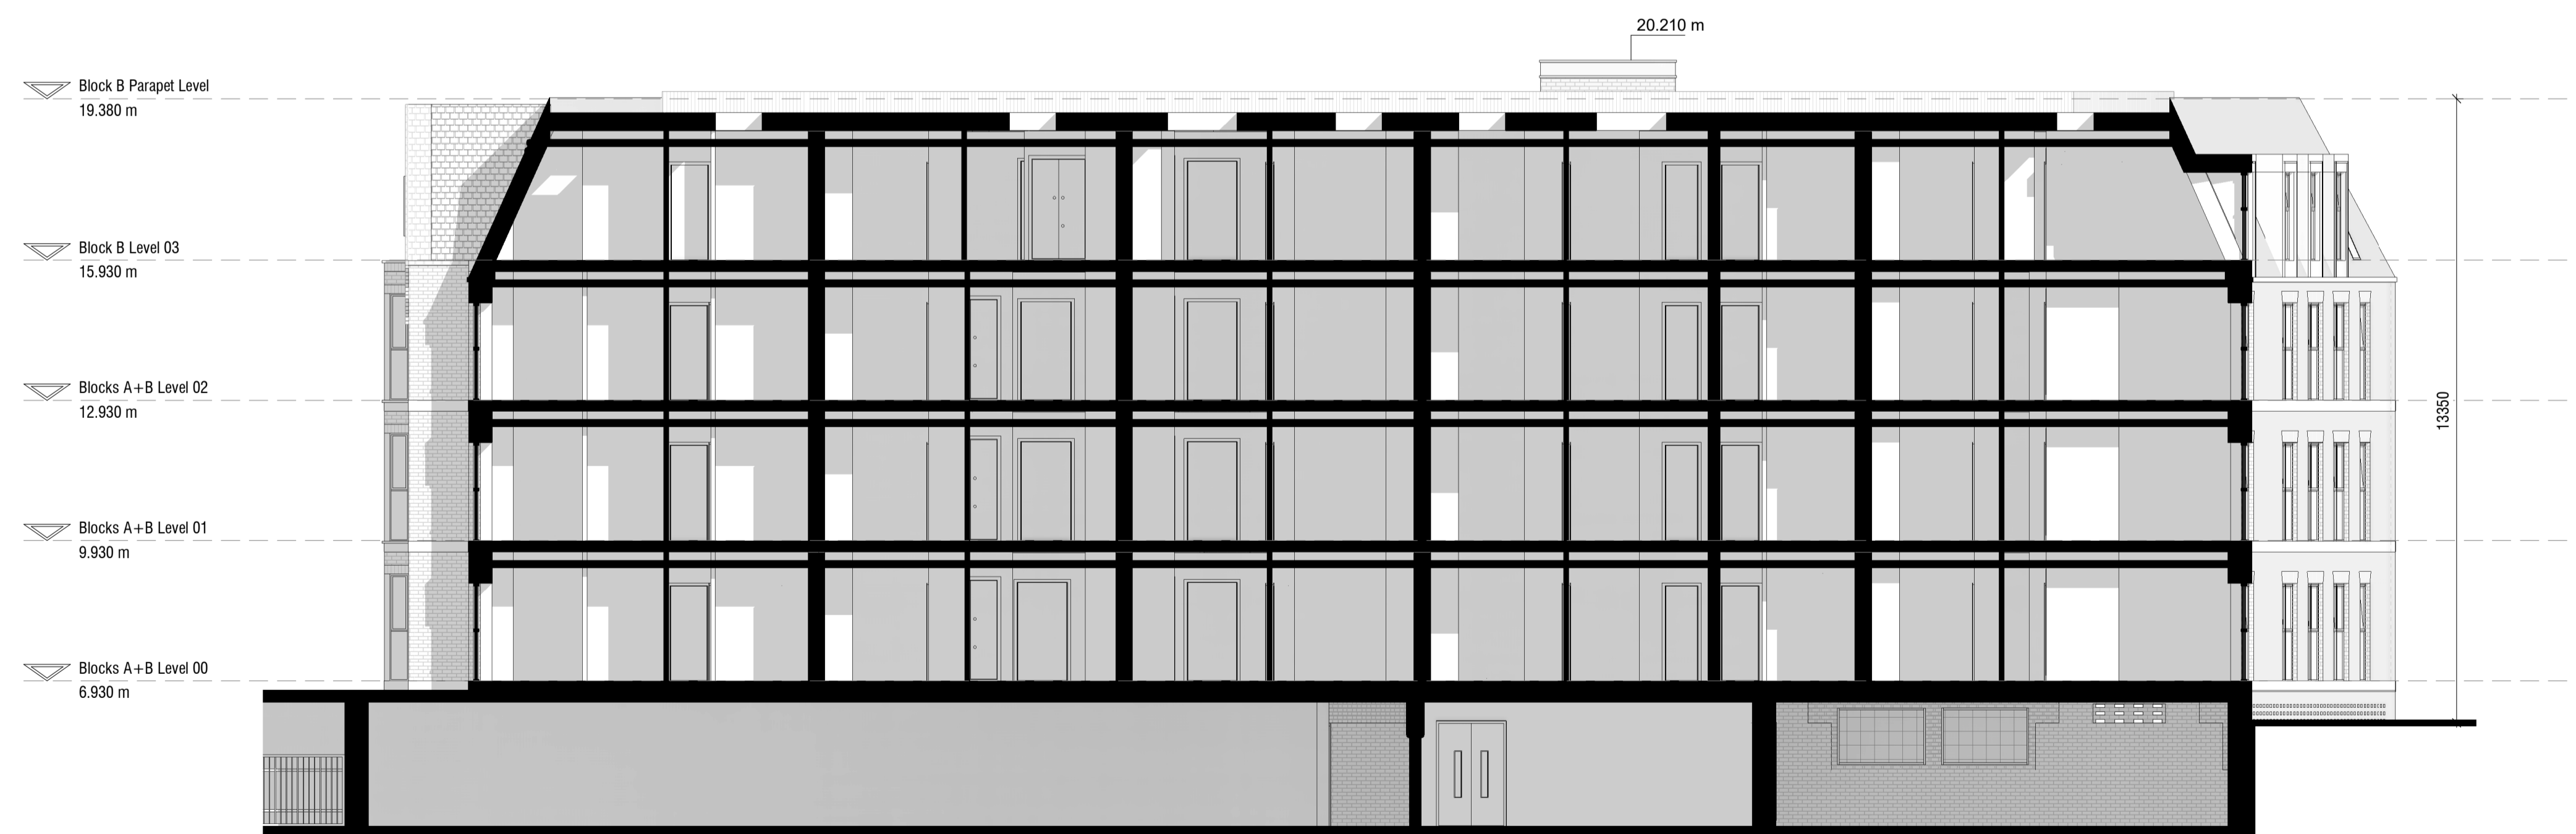

**2 Block B - Section 2**  
1 : 100

Revision	Description	Date	Drawn	Checked
4	For Planning Submission	14/09/2022	FS	OM
3	For Planning Submission	31/05/2022	FS	OM
2	For Planning Submission	12/08/2021	FS	OM
1	For Information	30/07/2021	FS	OM



77 Endell Street  
London WC2H 9DZ  
T +44 (0)20 7240 7766  
W scottbrownrigg.com

Client's Name  
Star Land Realty UK Ltd.

Job Title  
Barnes Hospital Site

Drawing Title  
Block B Sections

Scale  
As indicated @A1

SBR Project No.  
18387

SBR Project No. Originator Volume Level Type Role Number  
**18387-SBR-BB-XX-DR-A-85102**

Subsidiary Code	Status	Rev
S4 -	FOR STAGE APPROVAL	4