



Section 1

Scale 1:250

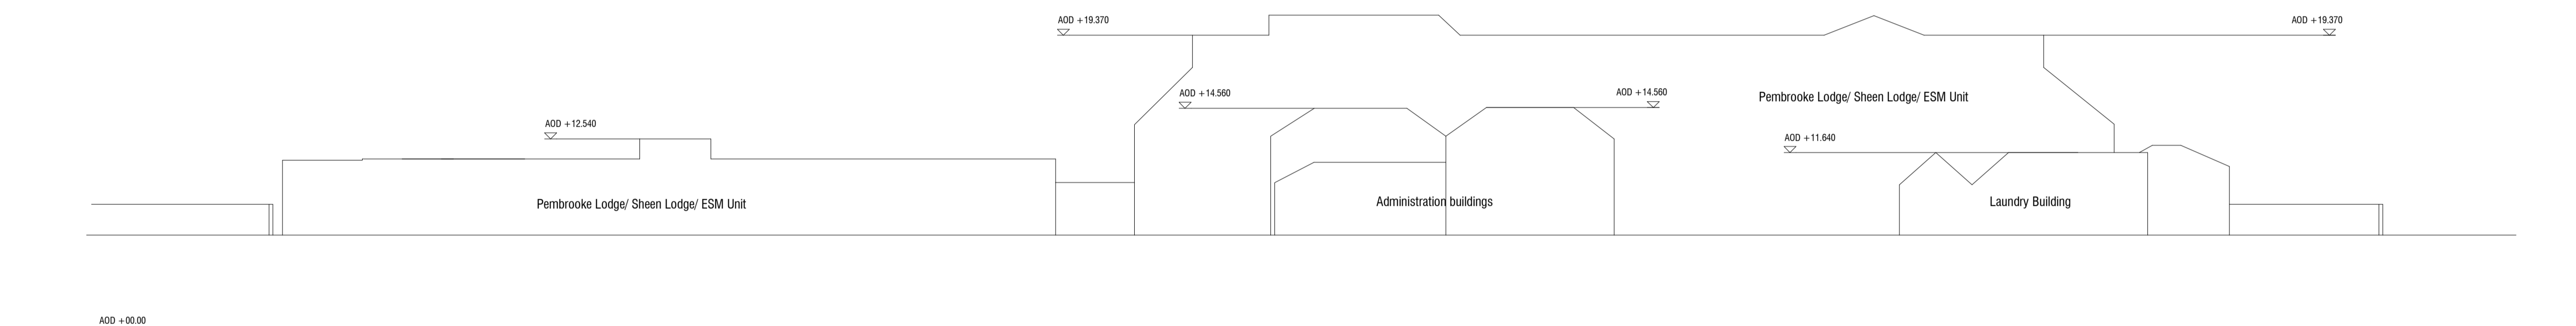

Section 2

Scale 1:250

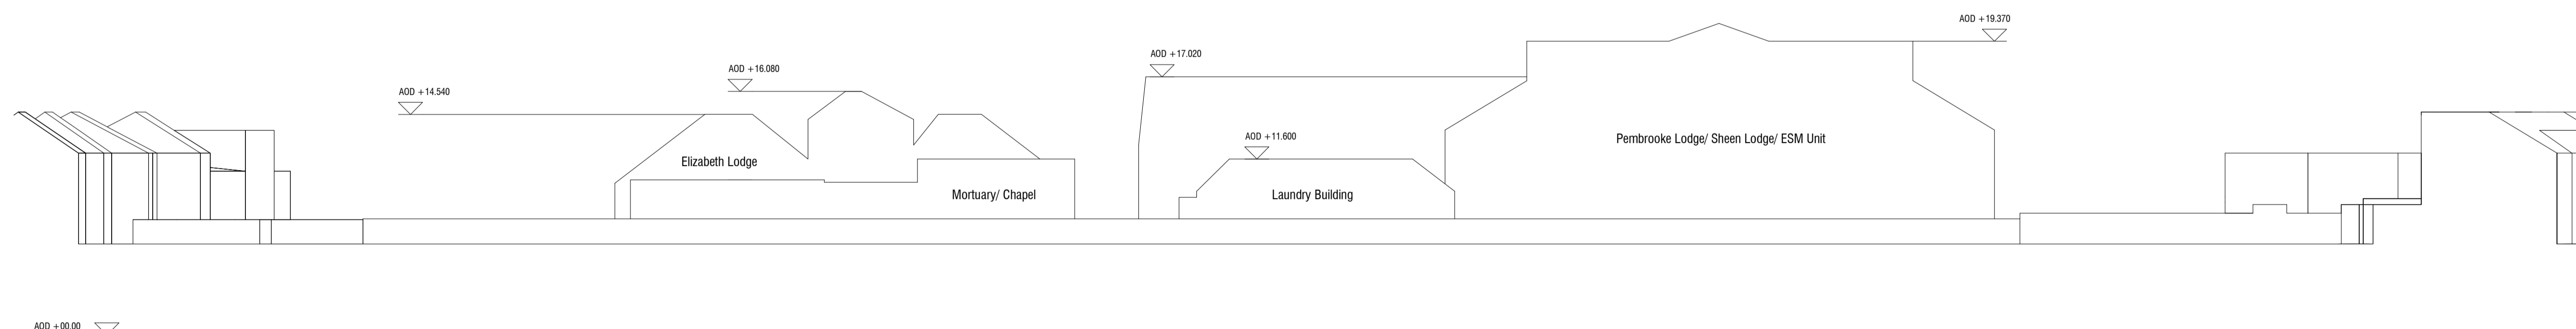

Section 3

Scale 1:250

Revision	Description	Date	Drawn	Checked
2	For Planning Submission	12/11/2021	FS	OM
1	For Planning Submission	17/08/2021	FS	OM



77 Endell Street
London WC2H 9DZ
T +44 (0)20 7240 7766
W scottbrownrigg.com

Client's Name
Star Land Realty UK Ltd.

Job Title
Barnes Hospital Site

Drawing Title
Existing Buildings - Site Sections

Scale
As indicated @A1

SBR Project No.
18387

SBR Project No. Originator Volume Level Type Role Number
18387-SBR-ZZ-XX-DR-A-81201

Subsidiary Code Status Rev
S4 - FOR STAGE APPROVAL 2