


DATUM 3.00m

ELEVATION 19

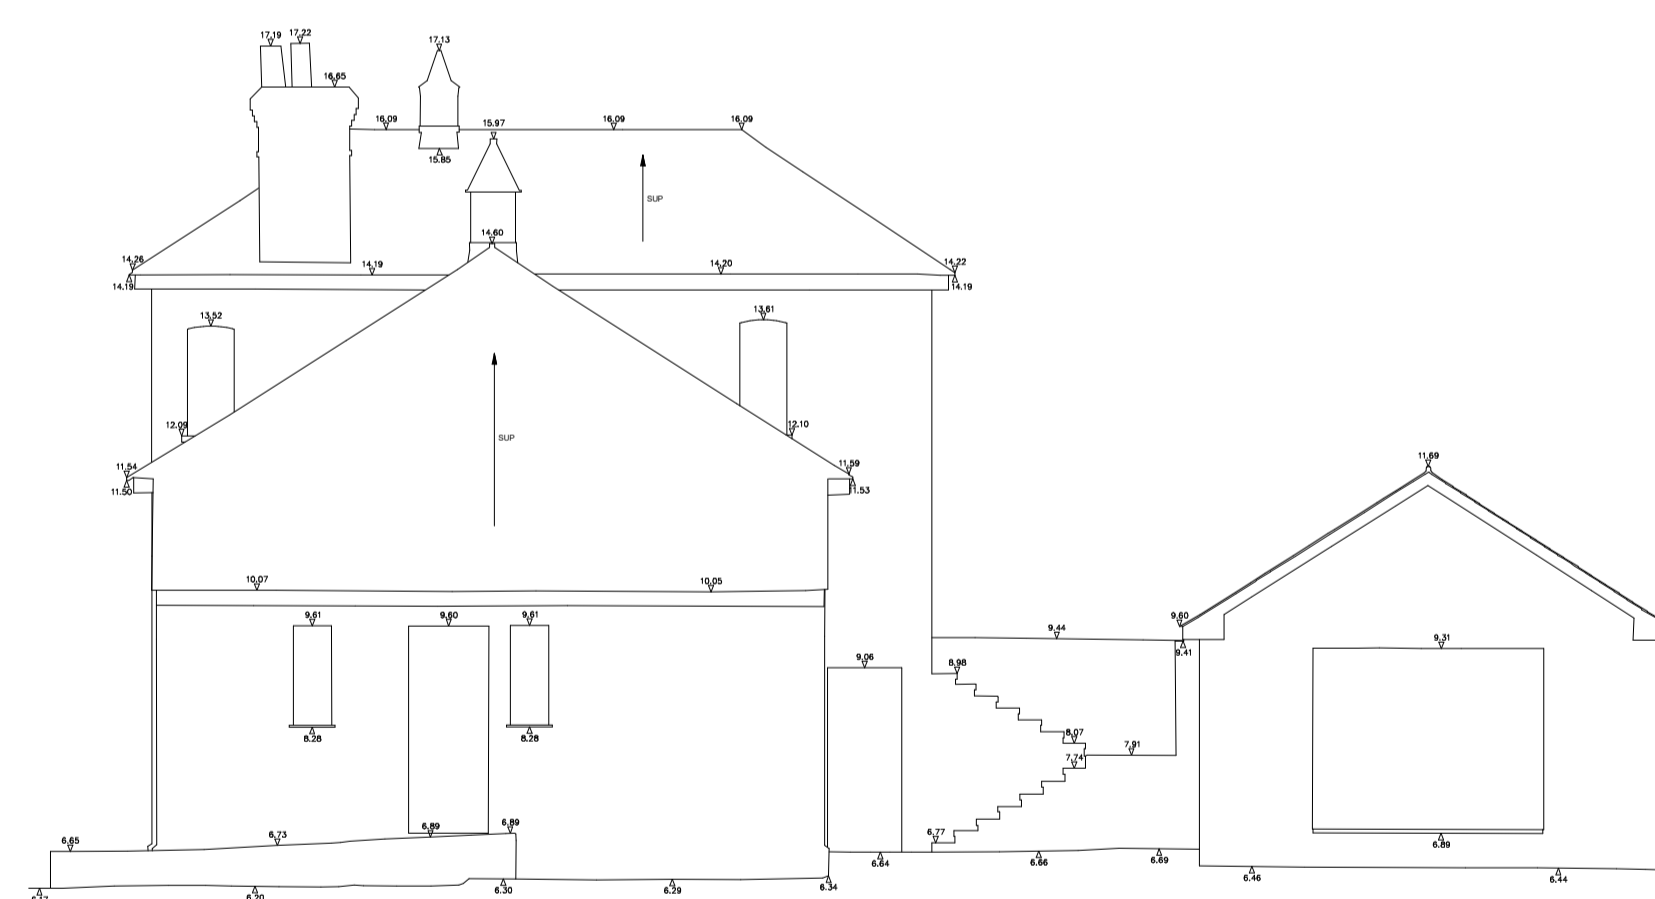

DATUM 3.00m

ELEVATION 20

Revision	Description	Date	Drawn	Checked
1	For Planning Submission	17/08/2021	FS	OM



77 Endell Street
London WC2H 9DZ
T +44 (0)20 7240 7766
W scottbrownrigg.com

Client's Name
Star Land Realty UK Ltd.

Job Title
Barnes Hospital Site

Drawing Title
Existing Buildings - Elevations 6

Scale
1 : 100 @A1

SBR Project No.
18387

SBR Project No. Originator Volume Level Type Role Number
18387-SBR- ZZ-XX-DR-A-81306

Subsidiary Code Status Rev
S4 - FOR STAGE APPROVAL 1