


1 Elevation A - South Worple Way

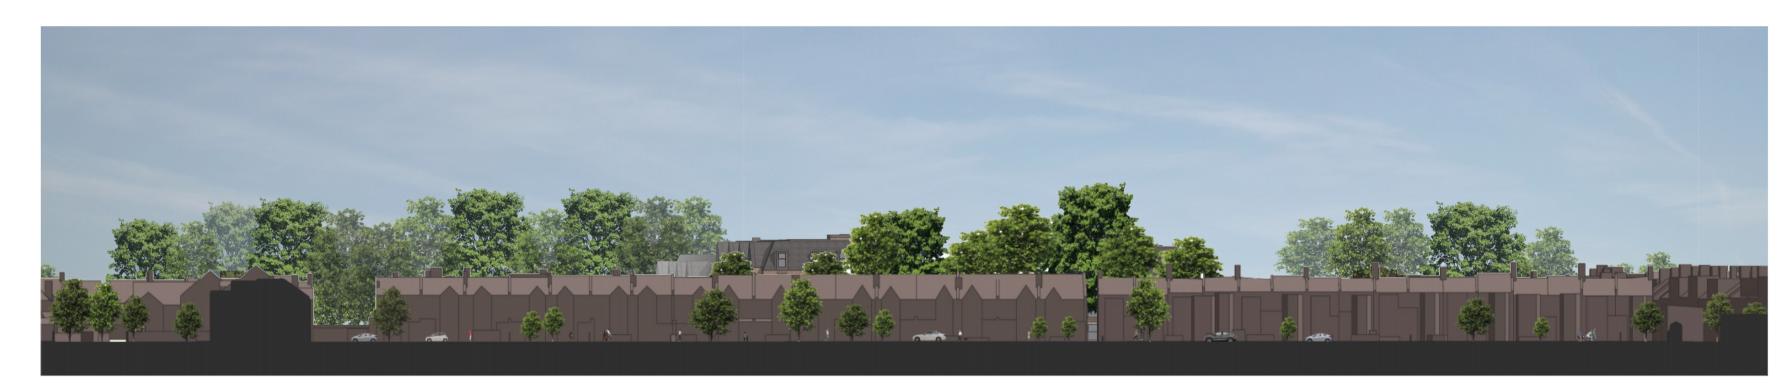

2 Elevation B - Grosvenor Avenue



3 Elevation C - Lodge Avenue
1:500

© Scott Brownrigg Ltd Figured dimensions only are to be taken from this drawing. All dimensions are to be checked on site before any work is put in hand. SCALE BAR: 1:500

> 3 For Planning Submission
> 2 For Planning Submission
> 1 For Planning Submission
> Revision Description 14/09/2022 FS OM 31/05/2022 FS 0M 06/10/2021 FS 0M Date Drawn Checked

> > SCOTT BROWNRIGG

77 Endell Street London WC2H 9DZ T +44 (0)20 7240 7766 W scottbrownrigg.com

Client's Name
Star Land Realty UK Ltd.

Barnes Hospital Site

Drawing Title
Site Sections

As indicated @A1

18387

18387-SBR-ZZ-XX-DR-A-85003

Suitability Code Status S4 - FOR STAGE APPROVAL

SBR Project No.