



2 Existing South Elevation (No.5)
1 : 100

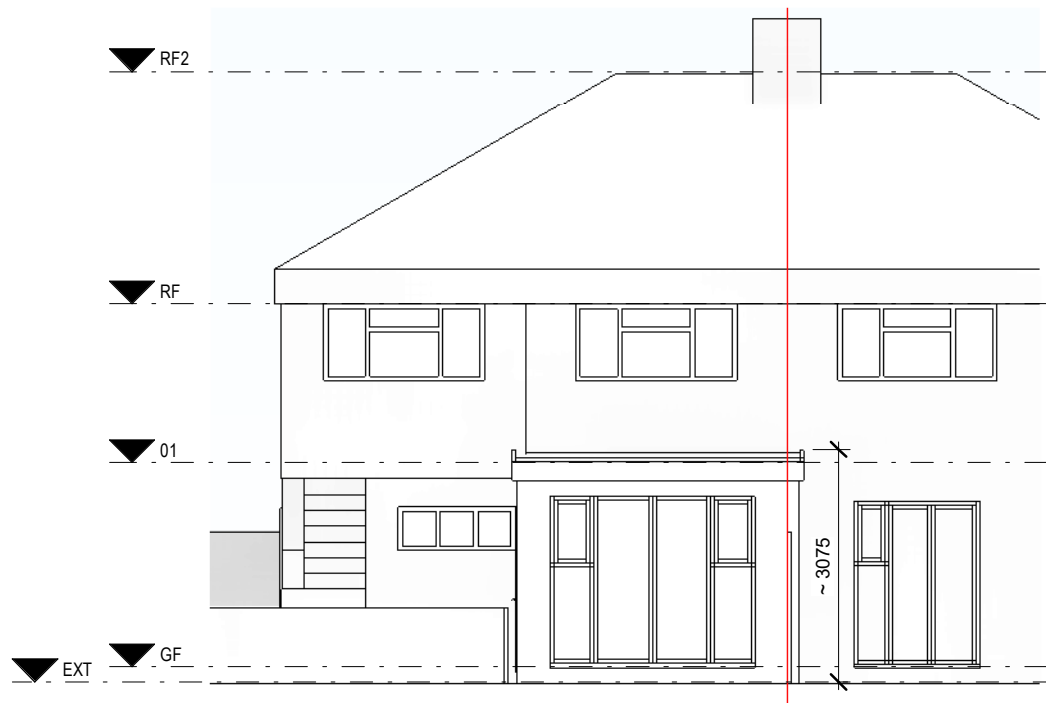


5 Existing West Elevation (No.5)
1 : 100



4 Proposed South Elevation (No.5)
07-0010 1 : 100

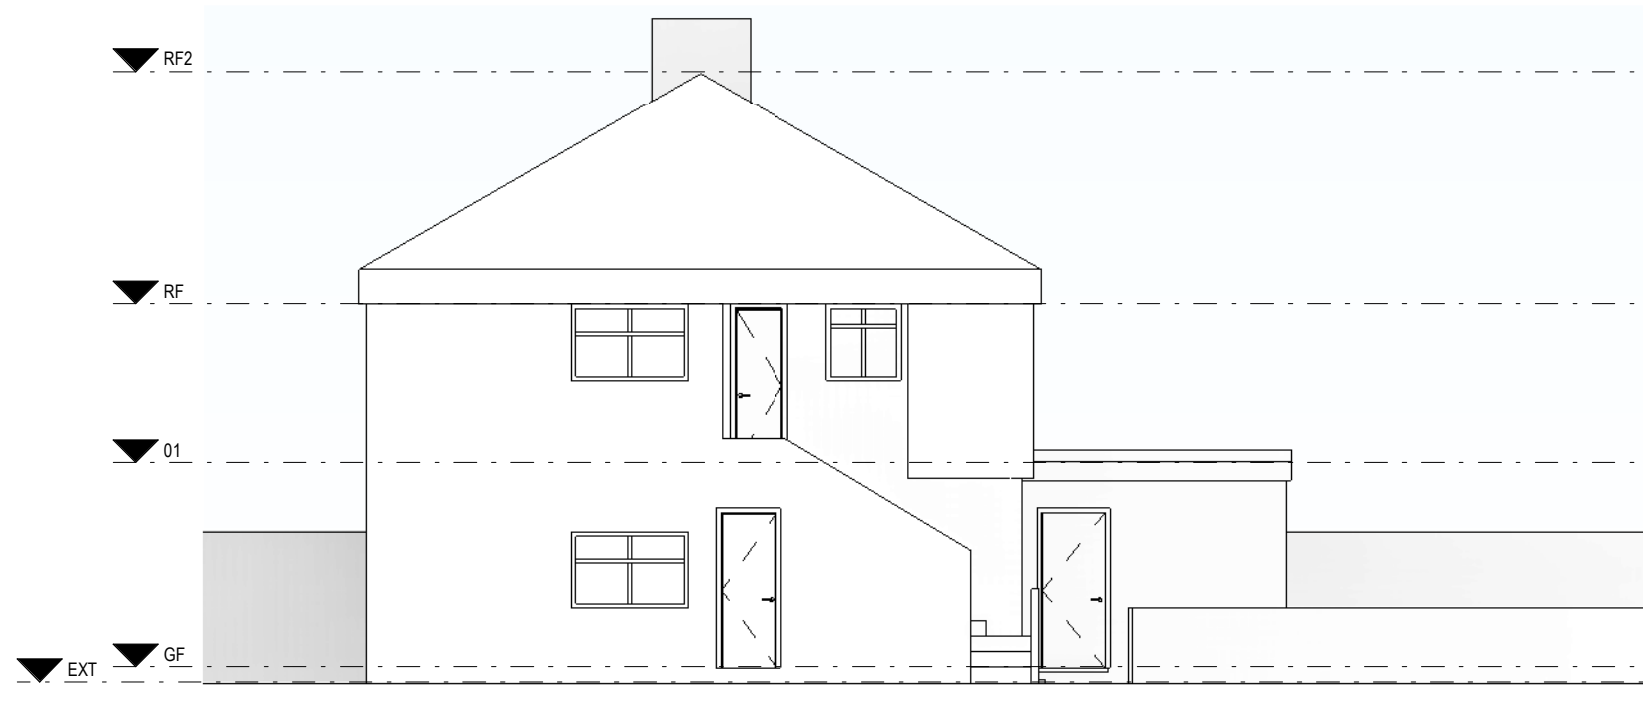

1 Proposed West Elevation (No.5)
07-0010 1 : 100

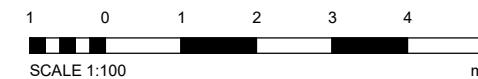

Notes:
 1. Do not scale
 2. Contractor to Check all dimensions and report omissions and errors to the The Author/ Client.
 3. The Author/ Client accepts no liability for use of this drawing by parties other than the party for whom it was prepared or for purposes other than those for which it was prepared.
 4. This drawing is issued in dwg/dgn format as an uncontrolled version to enable the recipient to prepare their own documents/drawings/models for which they are solely responsible. This drawing is based on project information current at the time of issue. The Author/ Client accepts no liability for any alterations or additions to or discrepancies arising out of any change to such project information that occurs to the information after it is issued by The Author/ Client.
 5. This drawing does not contain shared coordinates and is not issued for coordination purposes.

No.	Revision	Date	Initial	Chk'd

Doone Close, Tedd - Rear Extension				
Existing & Proposed Elevations - No. 5				
Scale @A3	Status	Suitability	Revision	
1 : 100	For information	S2	-	
Project Code	Originator	Zone	Level	Type Role Class. Number
1-00-ZZ-DR-04-0060				