





PROPOSED VIEW FROM FRONT (UNCHANGED)

SCALE 1:100

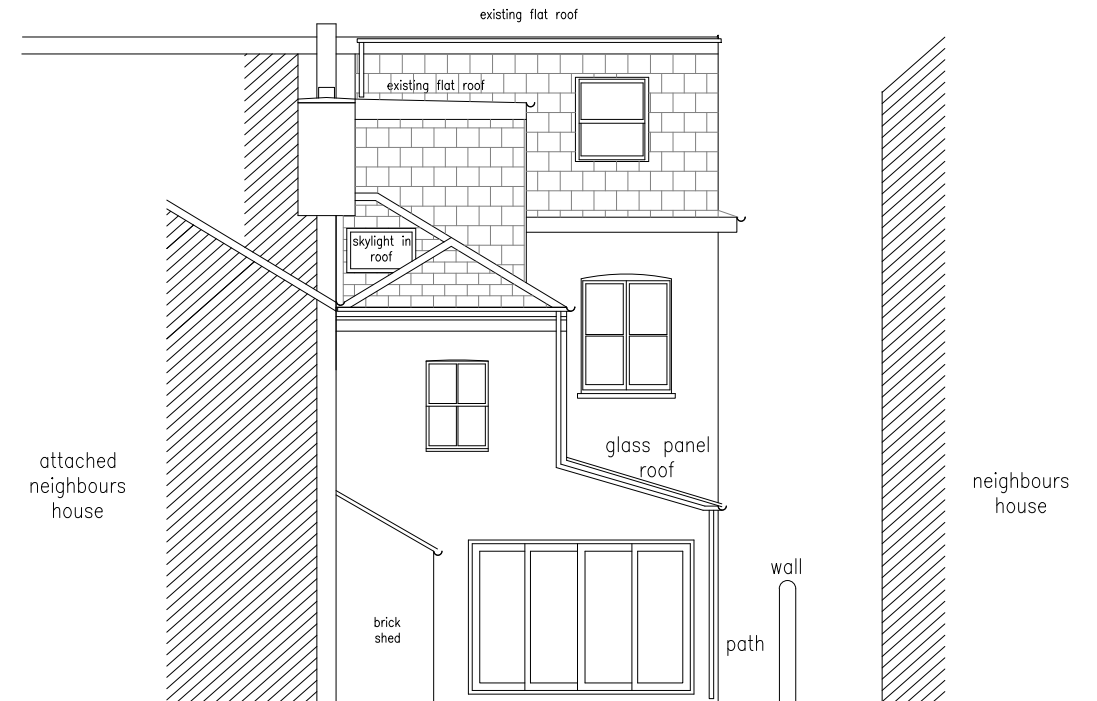


PROPOSED VIEW FROM REAR

SCALE 1:100

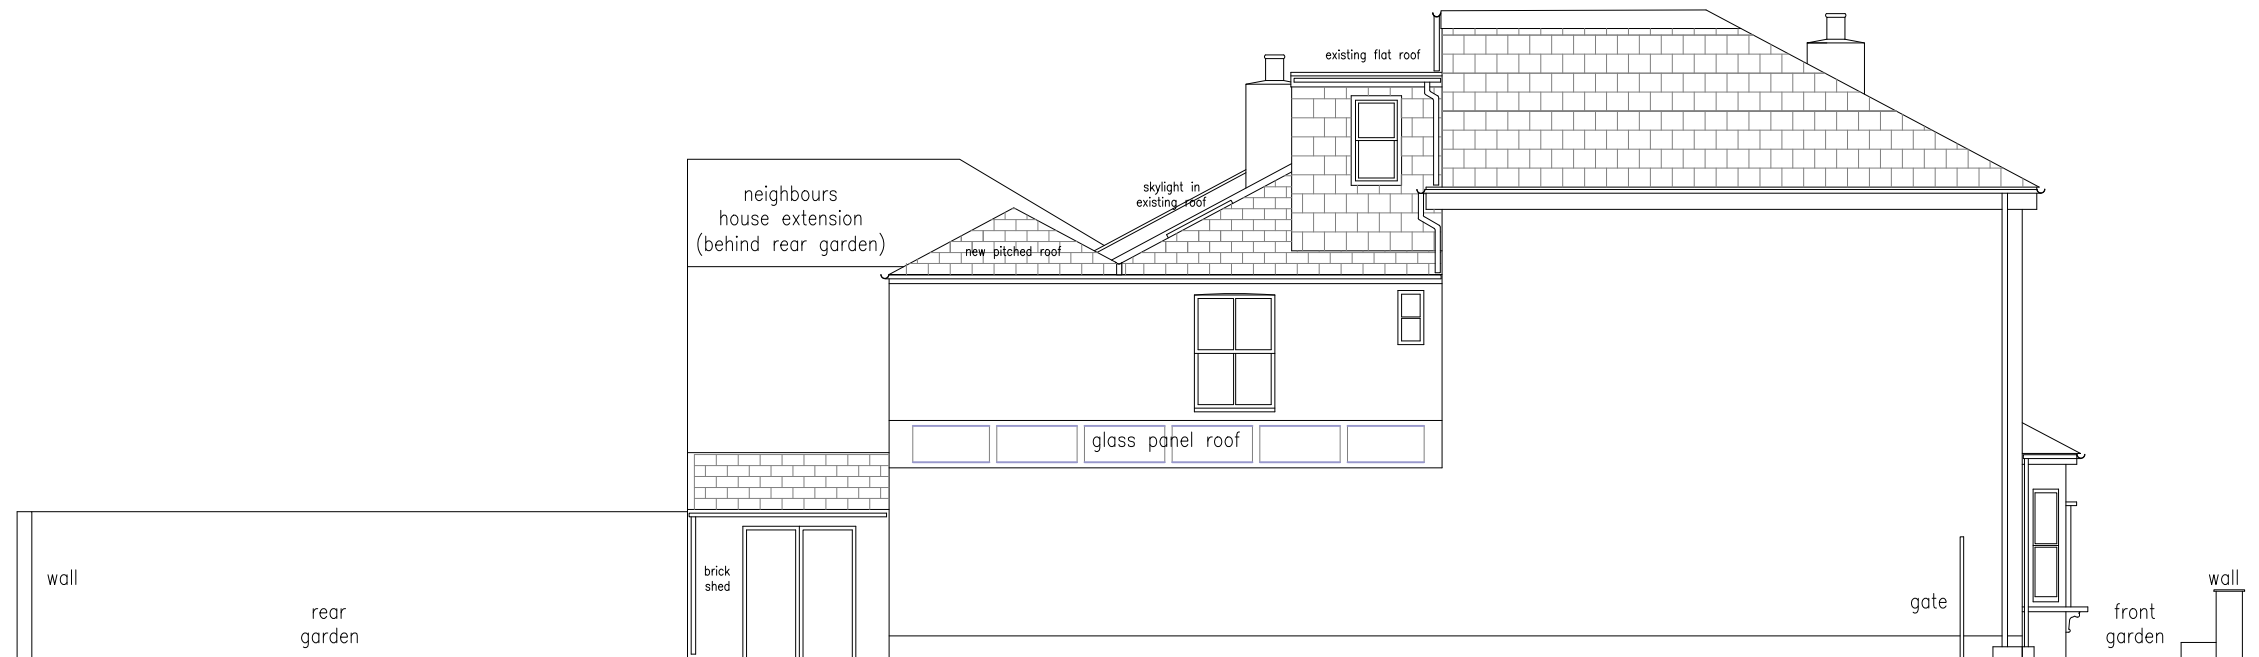

PROPOSED VIEW FROM SIDE

SCALE 1:100

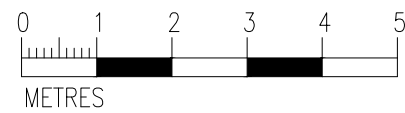

1 : 100

NOTES:

rev	description	by	date	chk'd	auth



© copyright reserved

client	title Proposed Extension Elevation Views Proposed				
project 50 Church Road Teddington	size	original scale	designed/drawn nrh/mas	checked nrh	authorised nrh
	A3		date 19/09/22	date 19/09/22	date 19/09/22
status	drawing number	rev			
D	NRH/50CR/105	B			