



CONTEXTUAL ELEVATIONS & SECTION

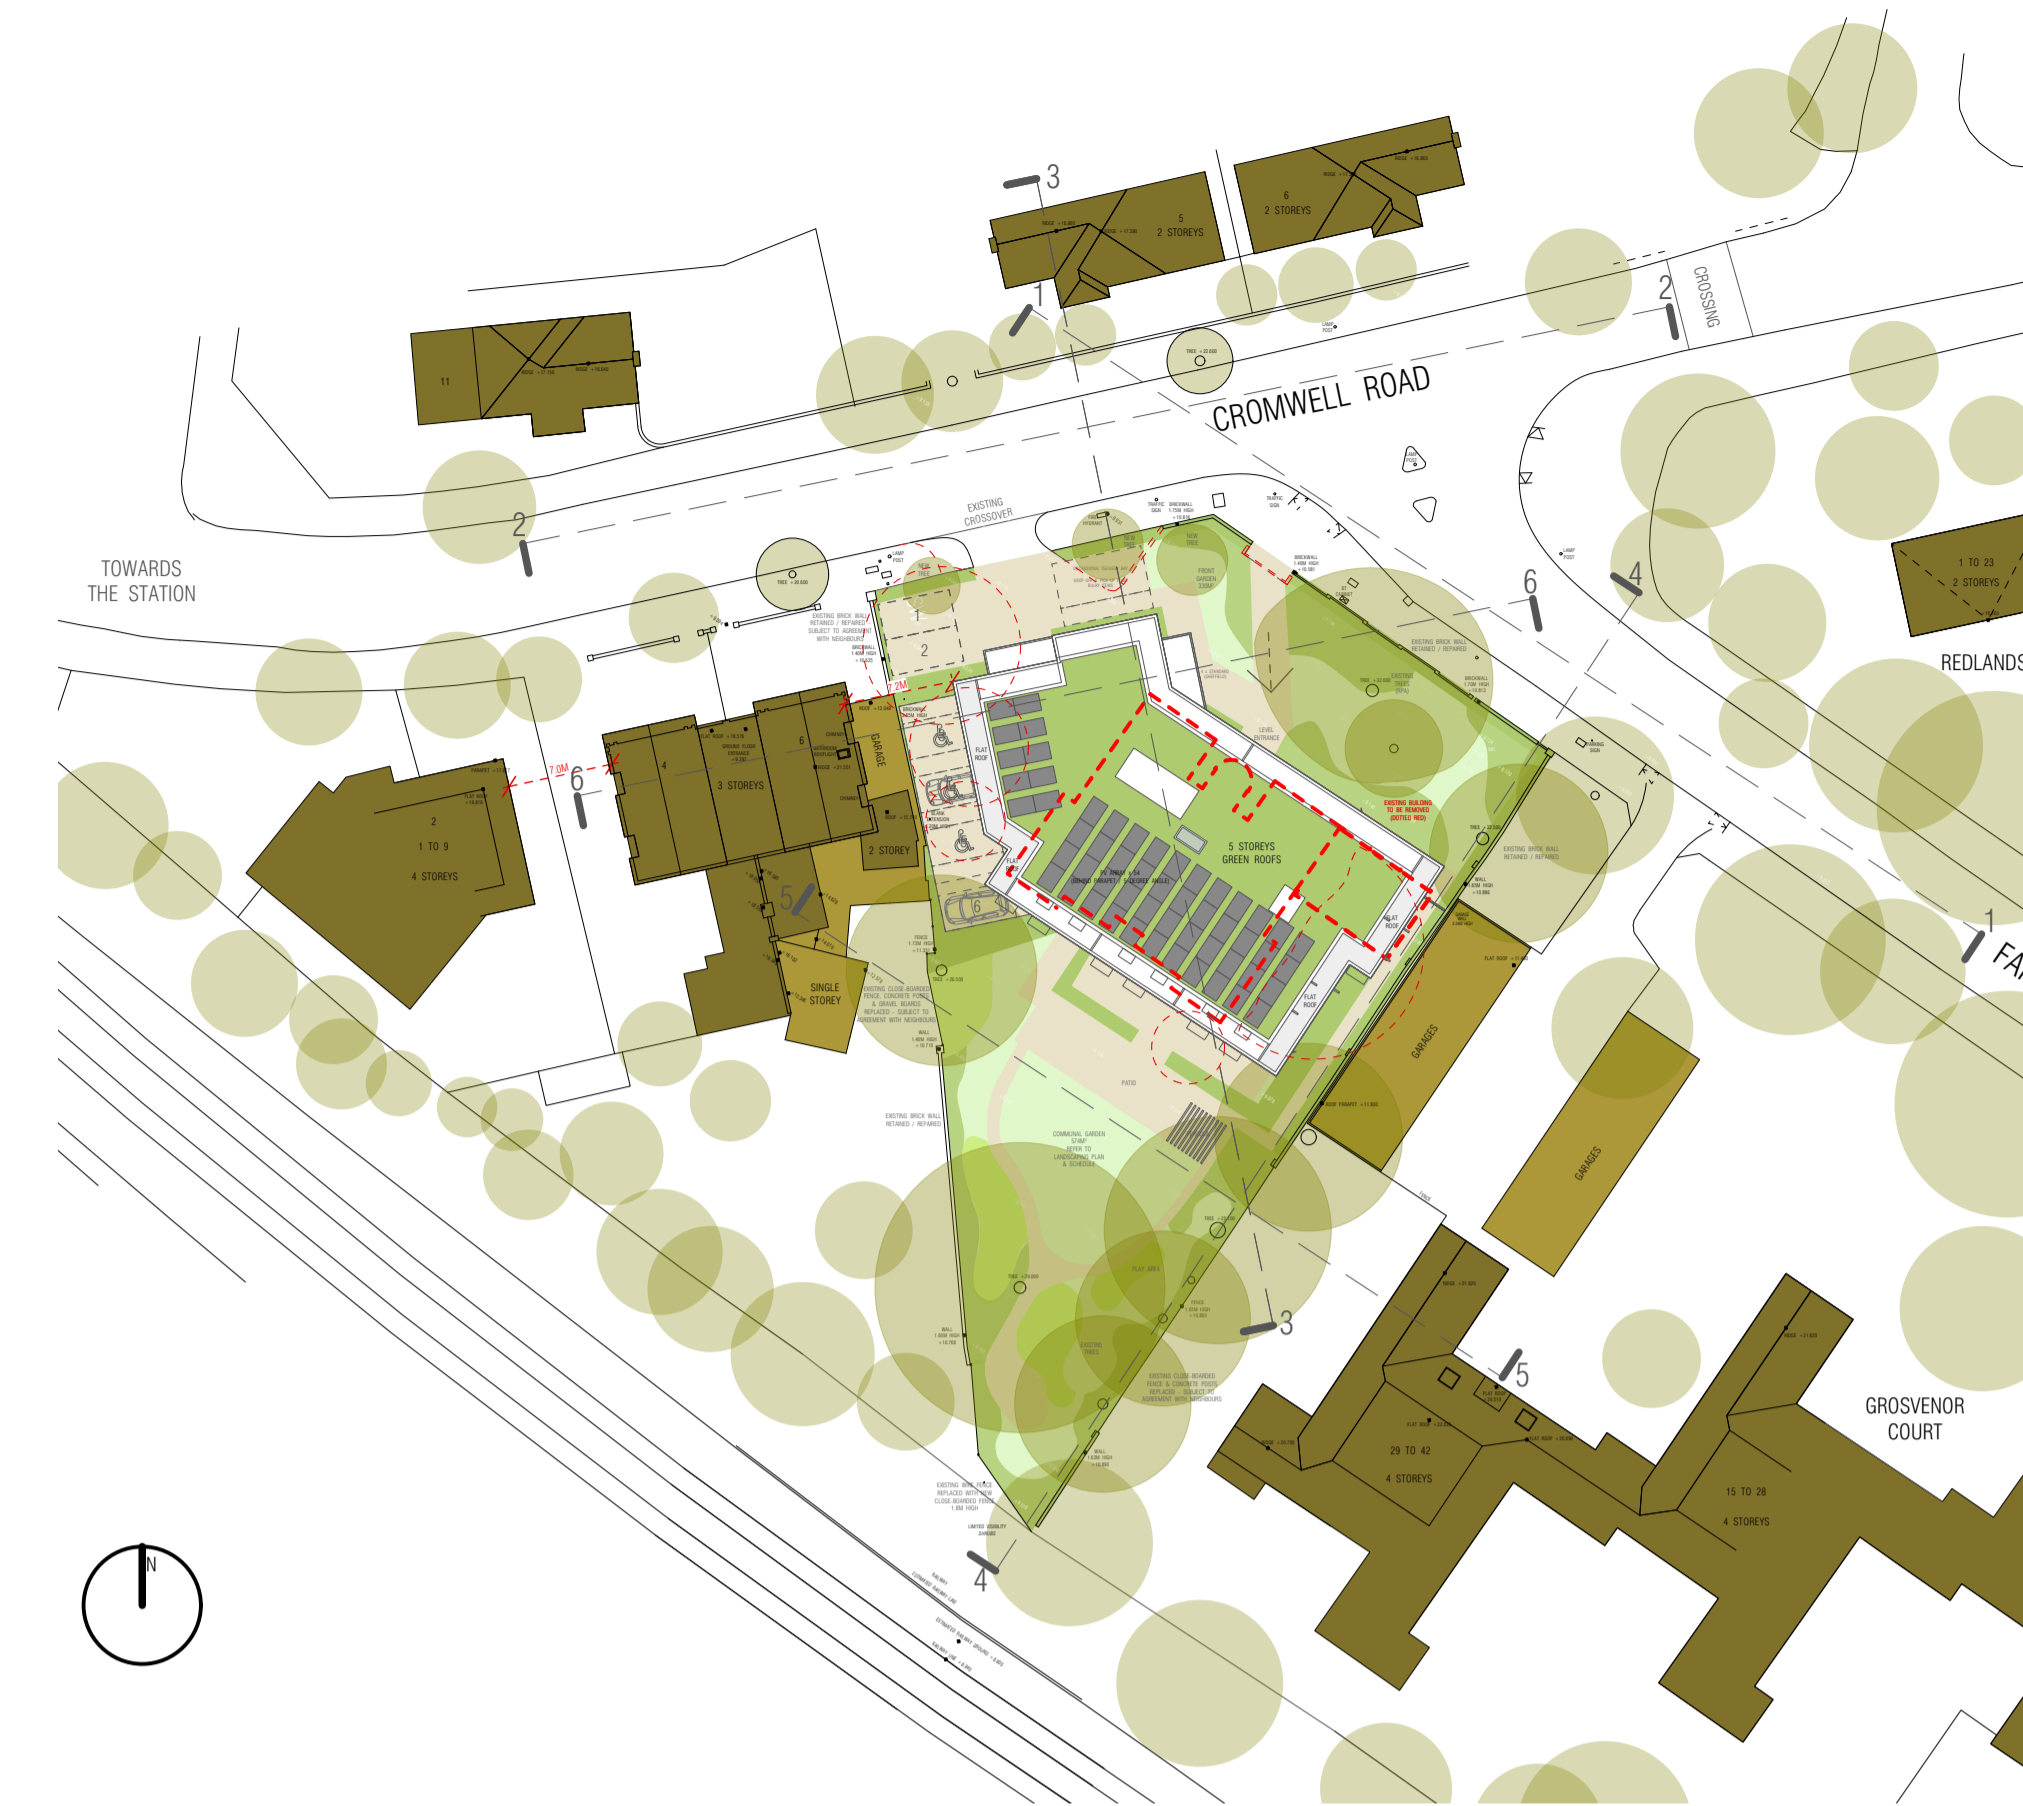


CONTEXTUAL ELEVATION 1



CONTEXTUAL ELEVATION 2

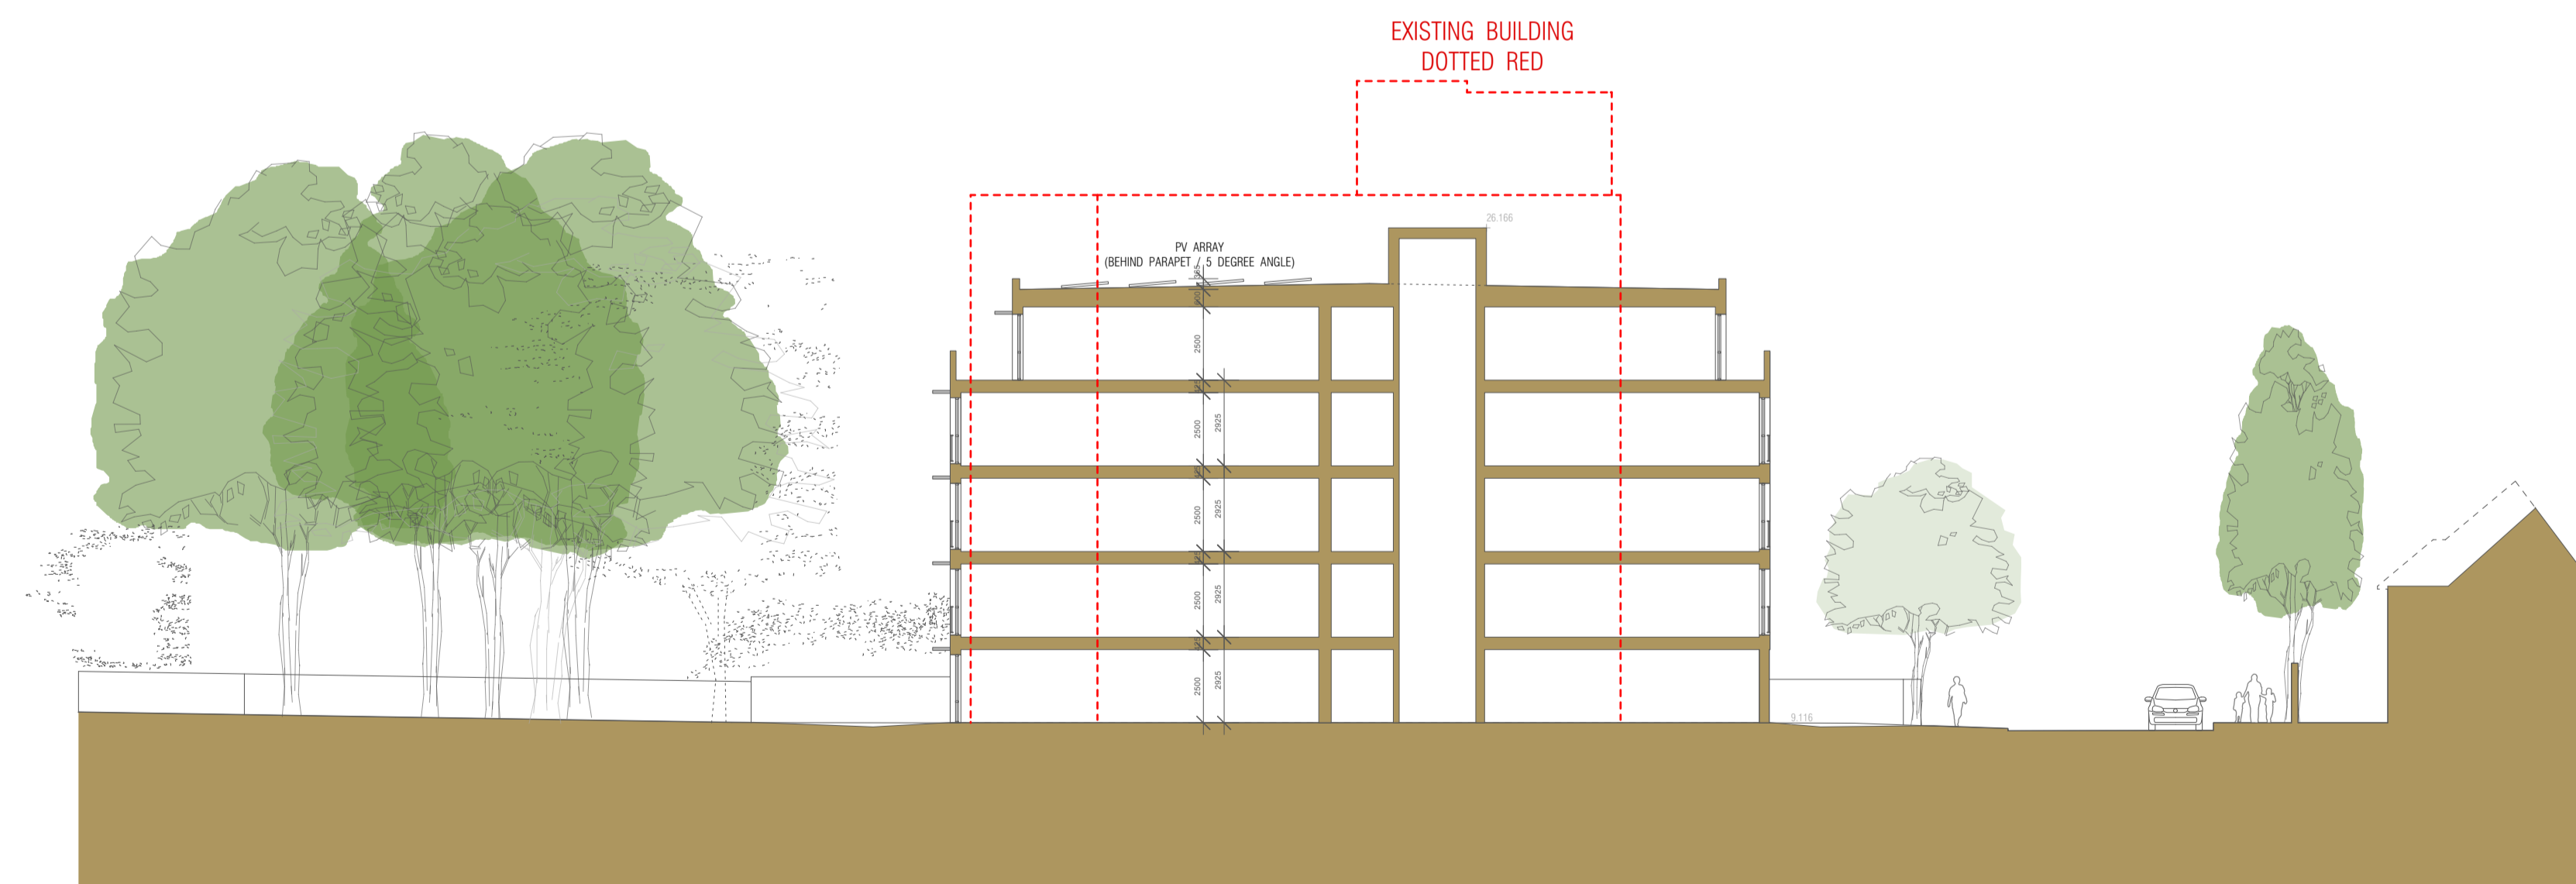

CONTEXTUAL SECTION 3

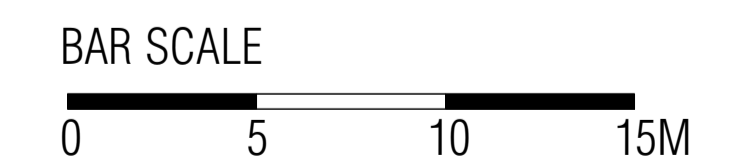

© CLIVE CHAPMAN ARCHITECTS. SURVEY INFORMATION IS USED UNDER SEPARATE COPYRIGHT LICENCE. REFER TO EXISTING SURVEY DRAWINGS / TITLE BLOCK FOR SURVEYORS DETAILS.

Revisions

PLANNING

Project	SHeldon HOUSE, 8 CROMWELL ROAD, TEDDINGTON TW11 9EJ	
Drawing	CONTEXTUAL ELEVATIONS & SECTION	
Drawing No.	SH-04	Scale
		1:200 @ A1
Date	22.02.2023	

CLIVE CHAPMAN ARCHITECTS
SUSTAINABILITY CONSULTANTS
4 EEL PIE ISLAND
TWICKENHAM MIDDY
T W I 3 D Y
TELEPHONE 020 8591 4837
EMAIL INFO@CCAR.CO.UK
WEBSITE WWW.CCAR.CO.UK