



CONTEXTUAL ELEVATIONS

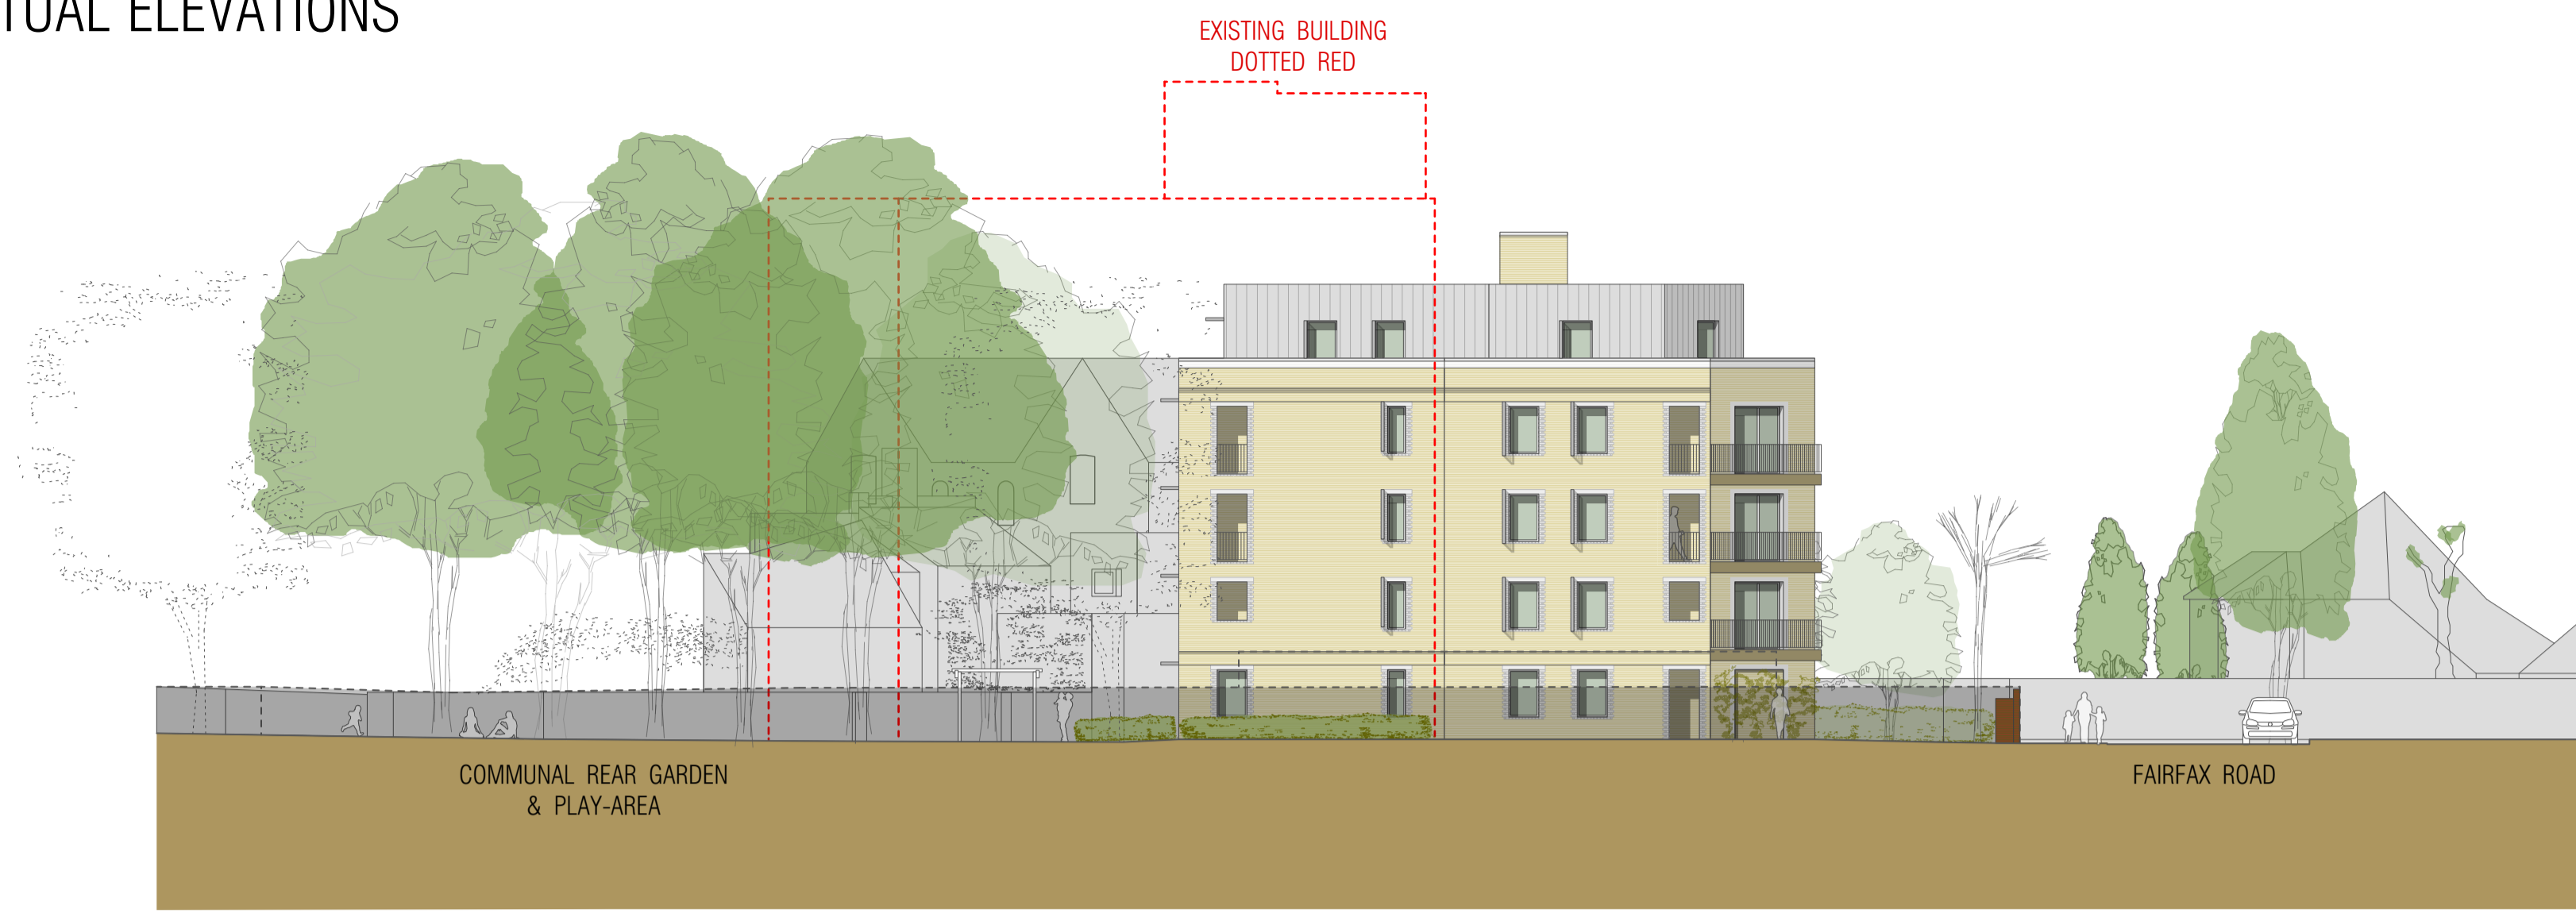



CONTEXTUAL ELEVATION 4



CONTEXTUAL ELEVATION 5

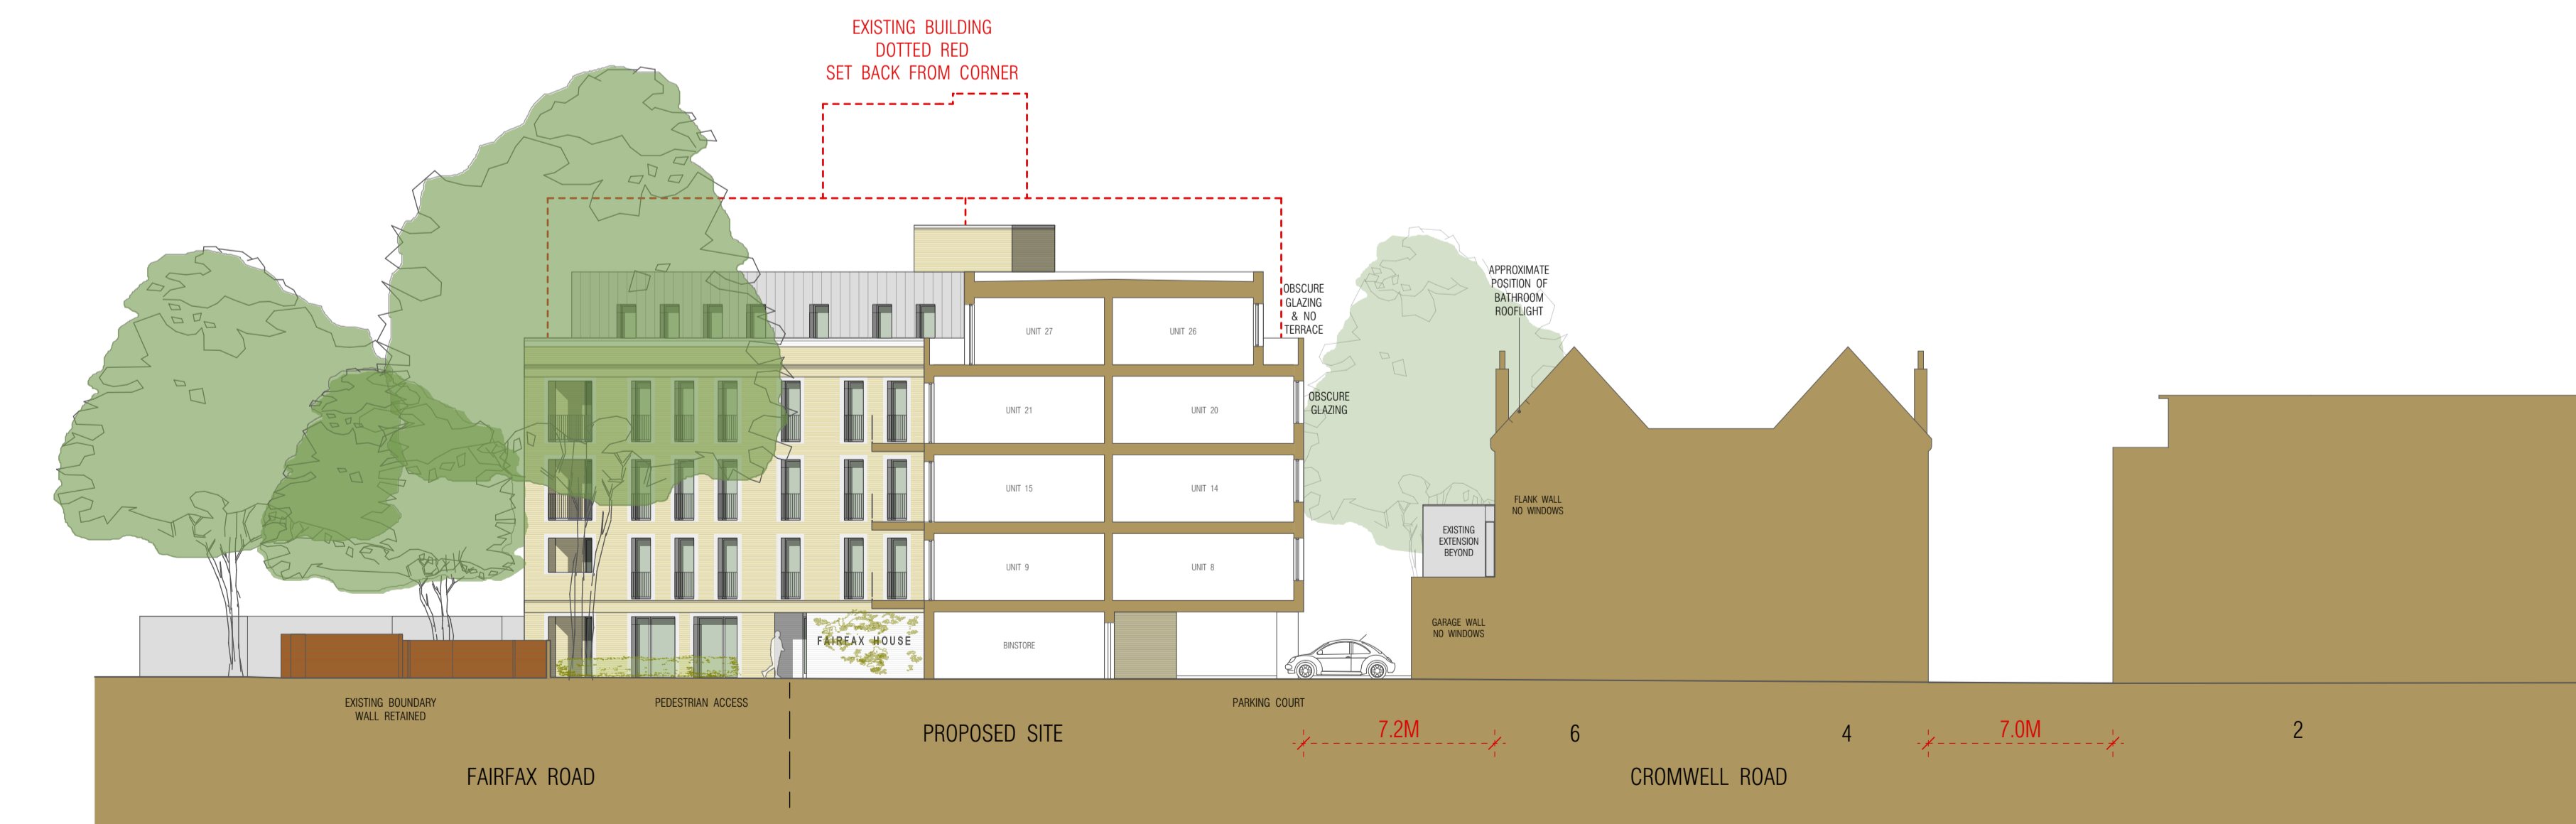

CONTEXTUAL SECTION 6

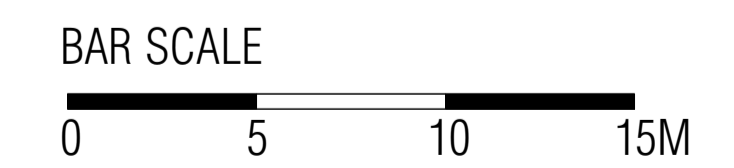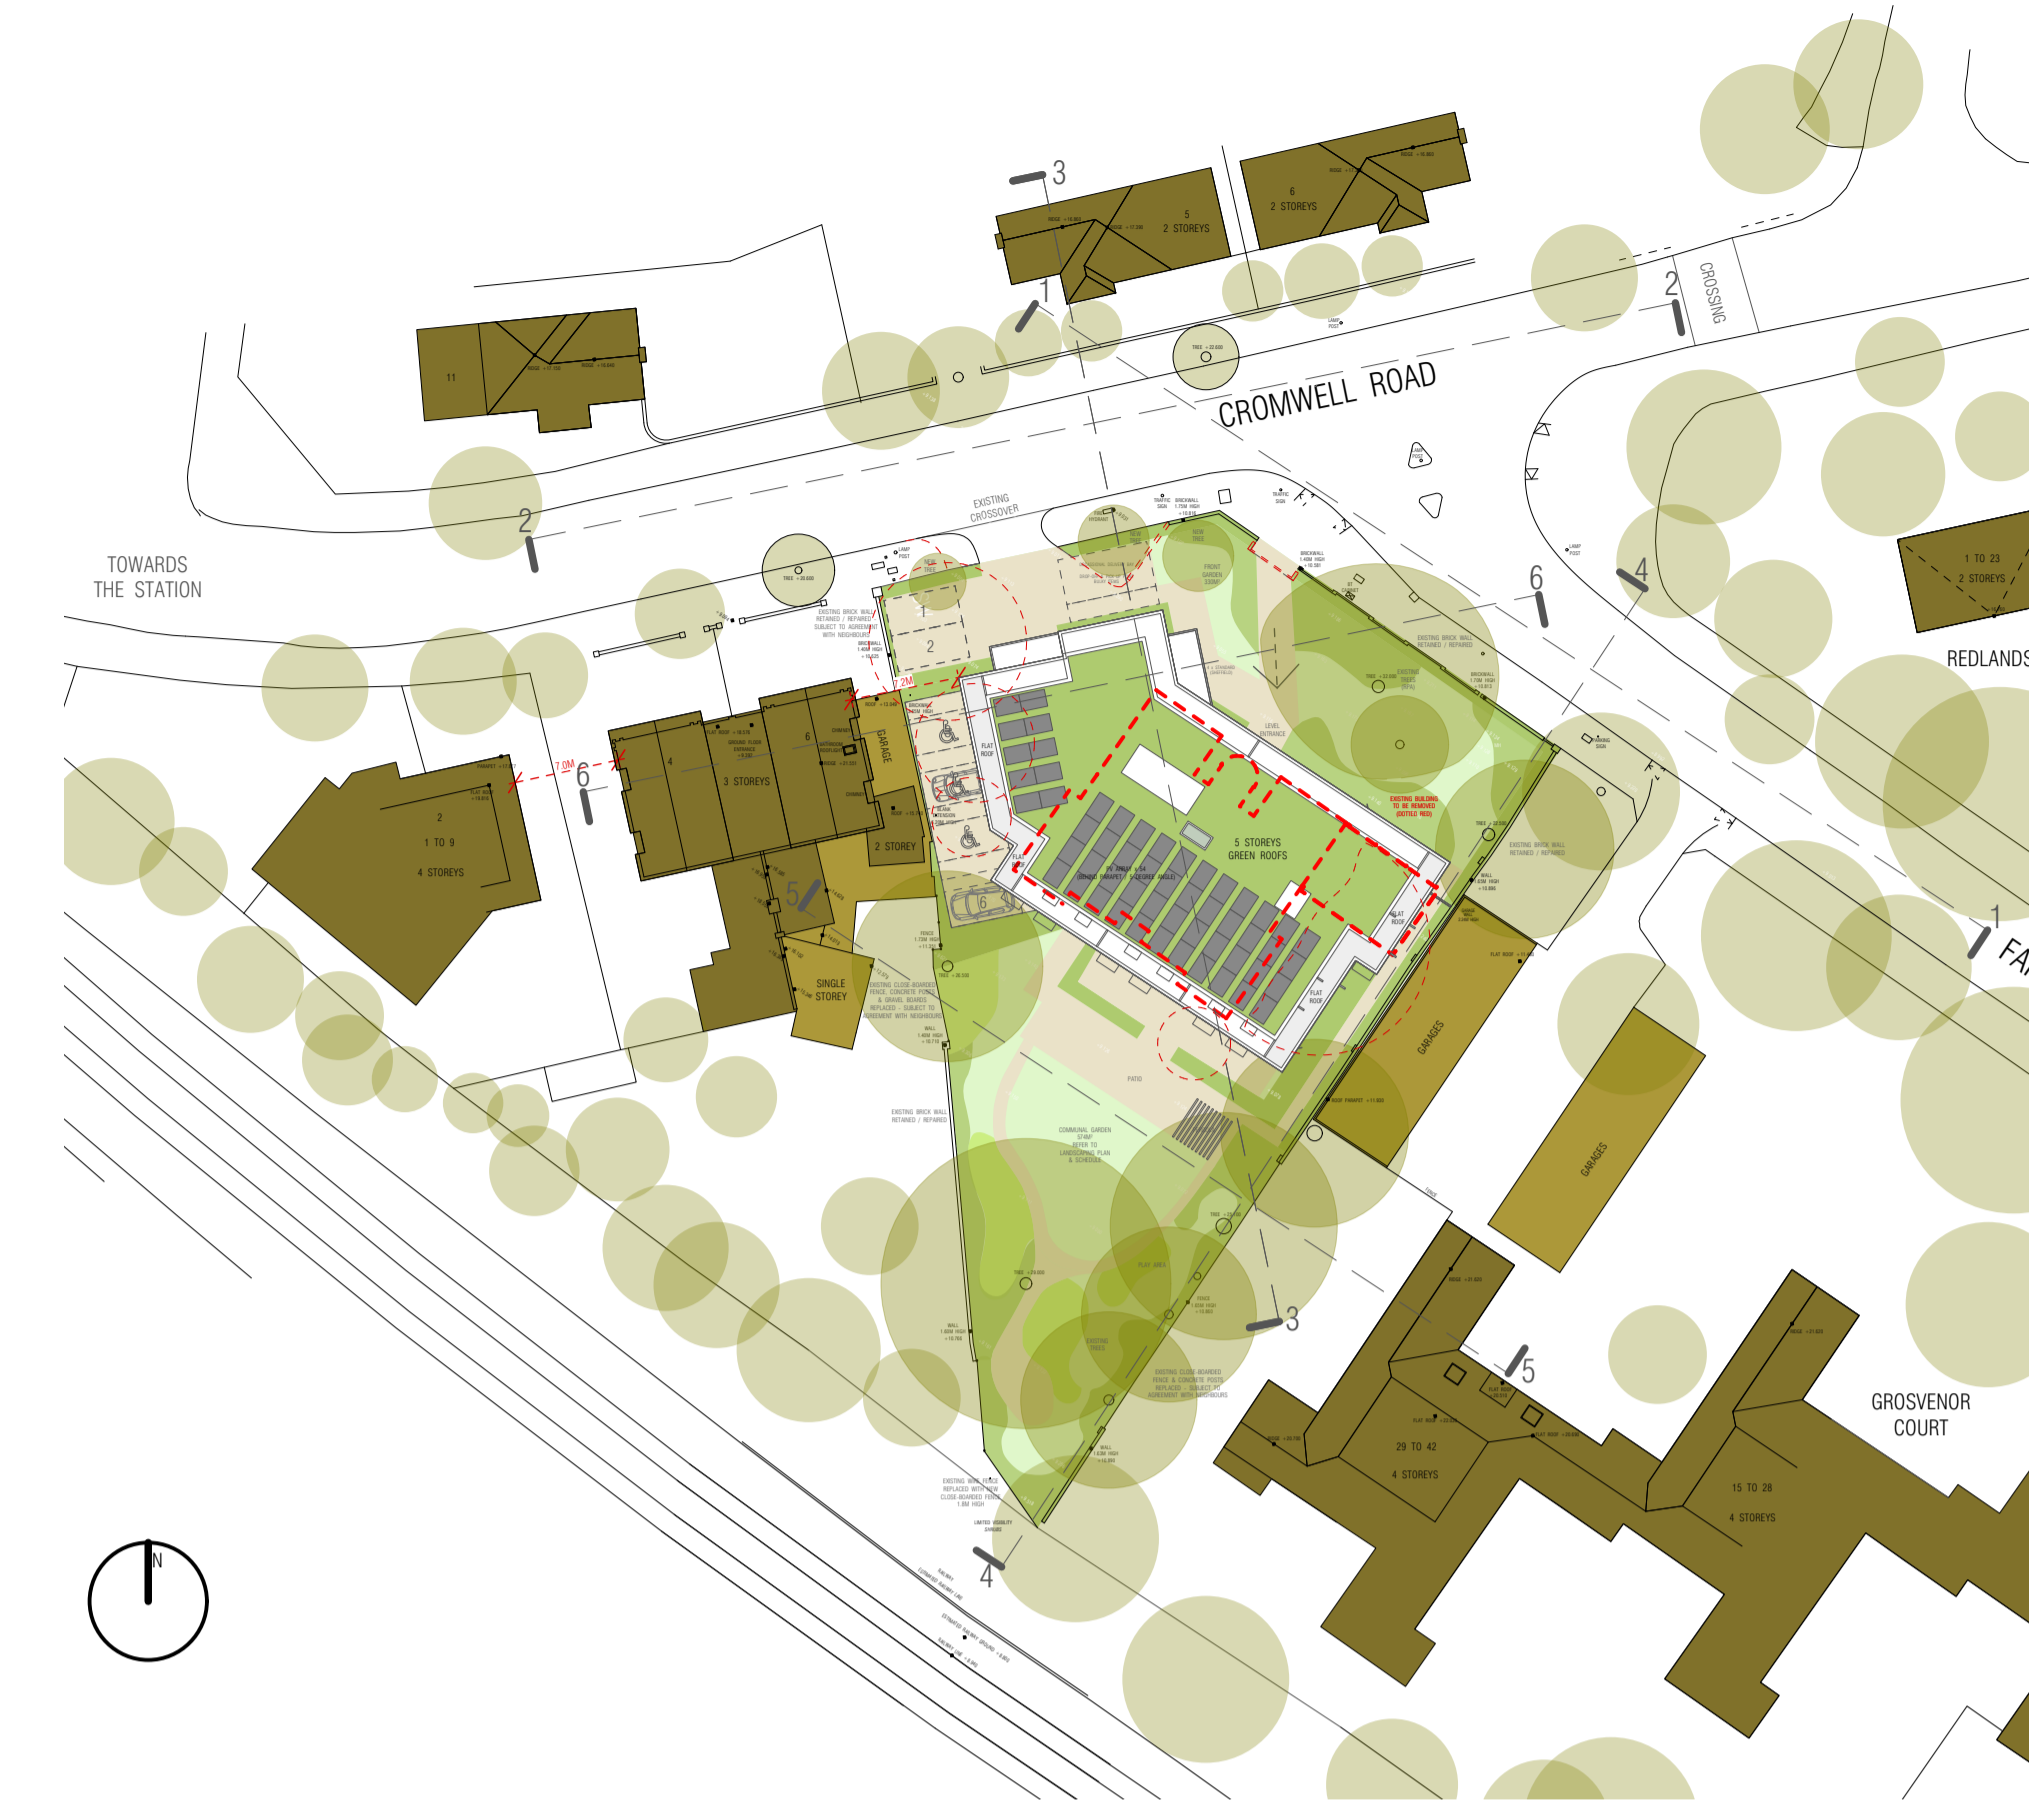

PLANNING

Project SHELDON HOUSE, 8 CROMWELL ROAD, TEDDINGTON TW11 9EJ		
Drawing CONTEXTUAL ELEVATIONS & SECTION		
Drawing No. SH-05	Scale 1:200 @ A1	Date 22.02.2023