
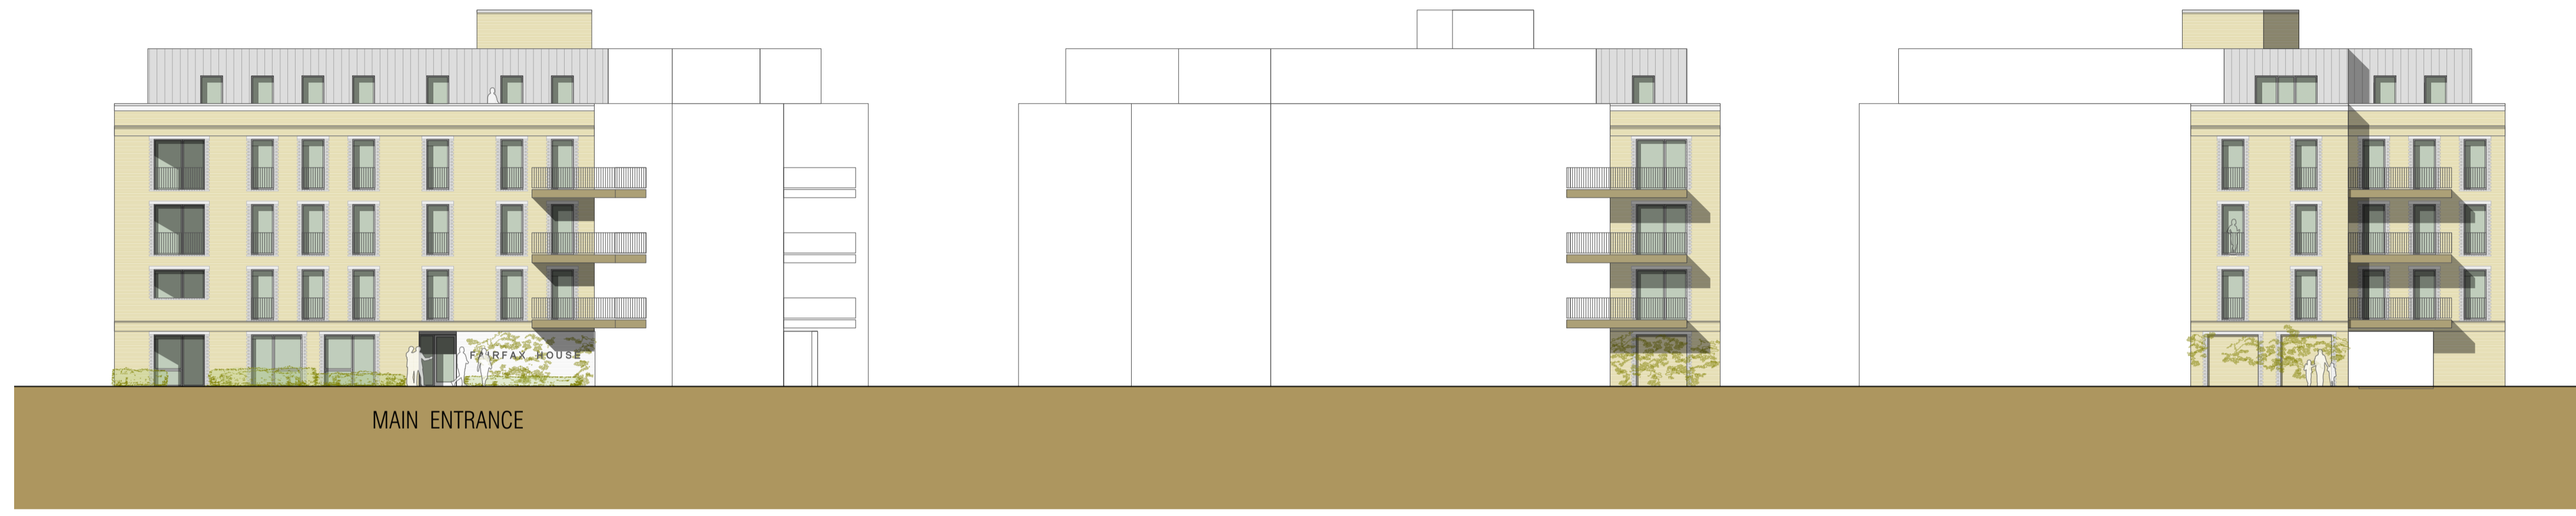


BLOCK ELEVATIONS

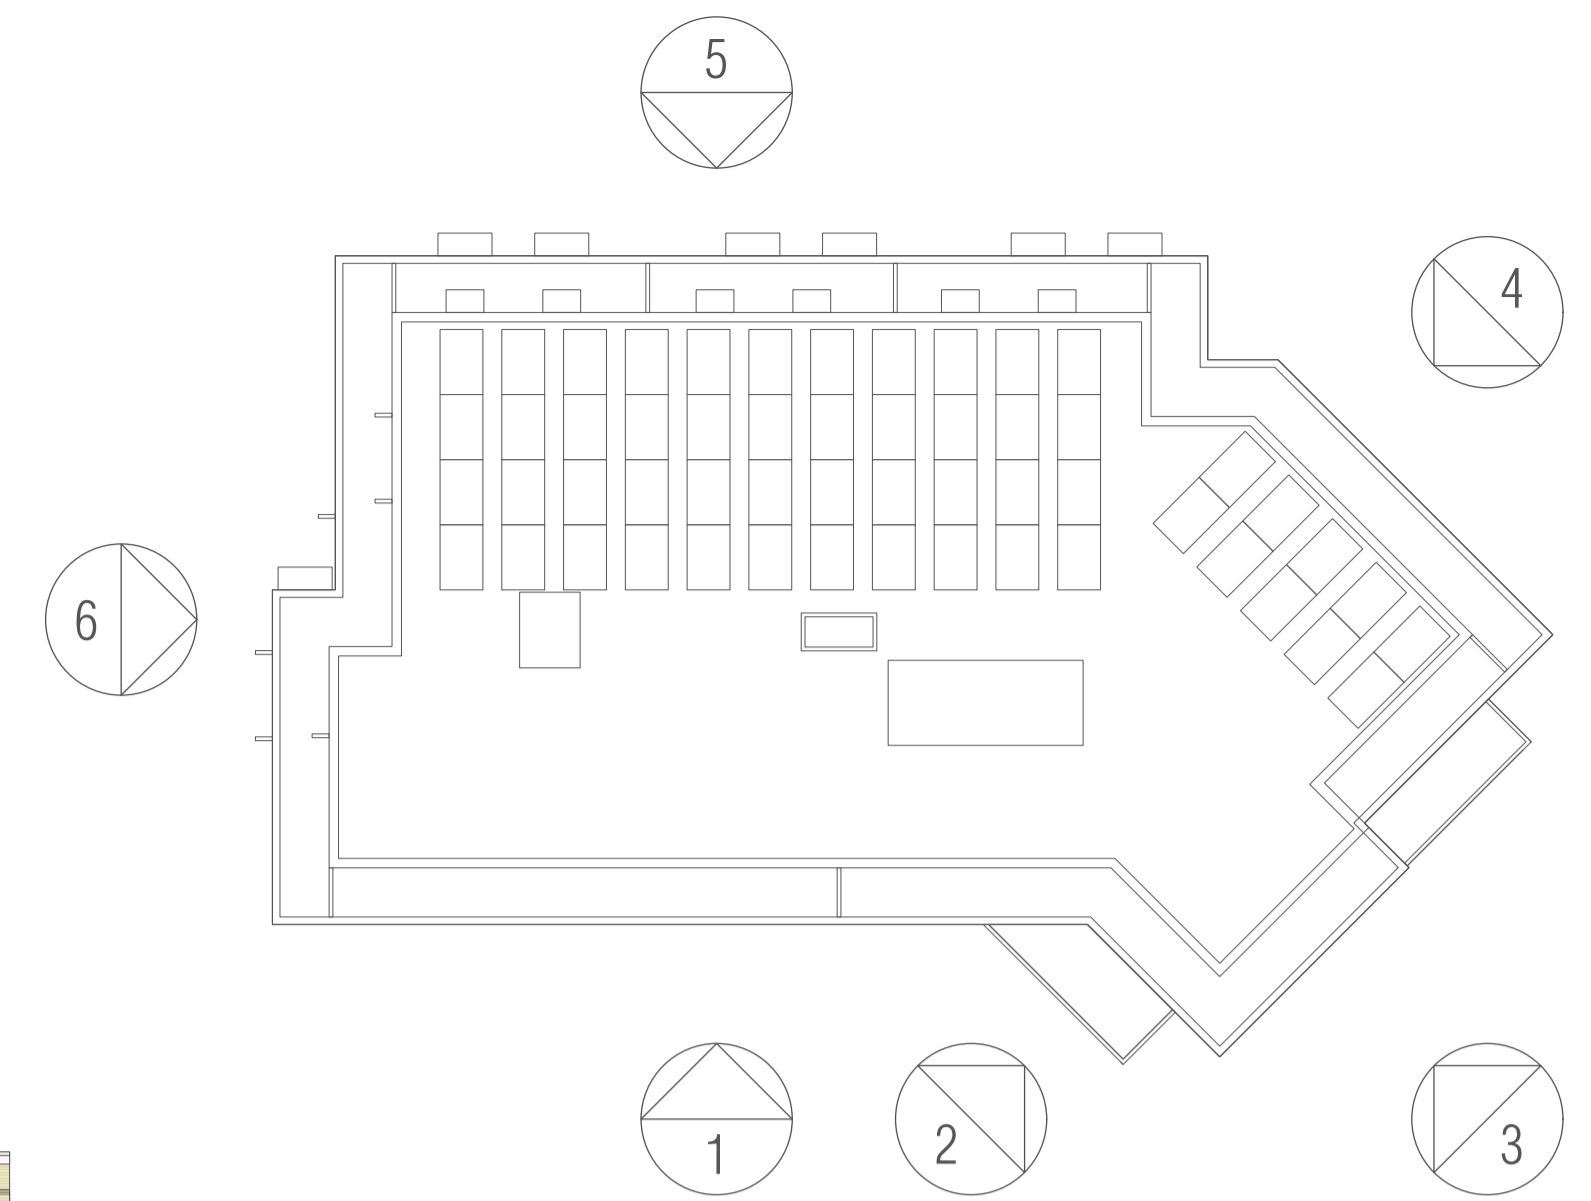

ELEVATION 1 - FRONT

ELEVATION 2 - SIDE


ELEVATION 3 - FRONT



ELEVATION 4 - SIDE

ELEVATION 5 - REAR

ELEVATION 6 - SIDE

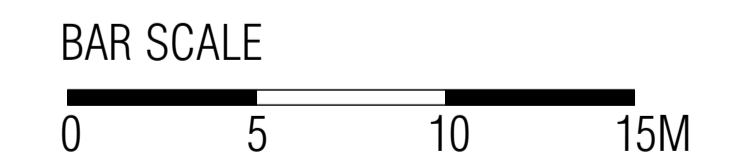

© CLIVE CHAPMAN ARCHITECTS. SURVEY INFORMATION IS USED UNDER SEPARATE COPYRIGHT LICENCE. REFER TO EXISTING SURVEY DRAWINGS / TITLE BLOCK FOR SURVEYORS DETAILS.

Revisions

PLANNING		
Project SHELDON HOUSE, 8 CROMWELL ROAD, TEDDINGTON TW11 9EJ		
Drawing BLOCK ELEVATIONS		
Drawing No. SH-07	Scale 1:200 @ A1	Date 22.02.2023

CLIVE CHAPMAN ARCHITECTS
SUSTAINABILITY CONSULTANTS
4 EEL PIE ISLAND
TWICKENHAM MIDDY
TW1 3DY
TELEPHONE 020 8591 4837
EMAIL INFO@CCAR.CO.UK
WEBSITE WWW.CCAR.CO.UK