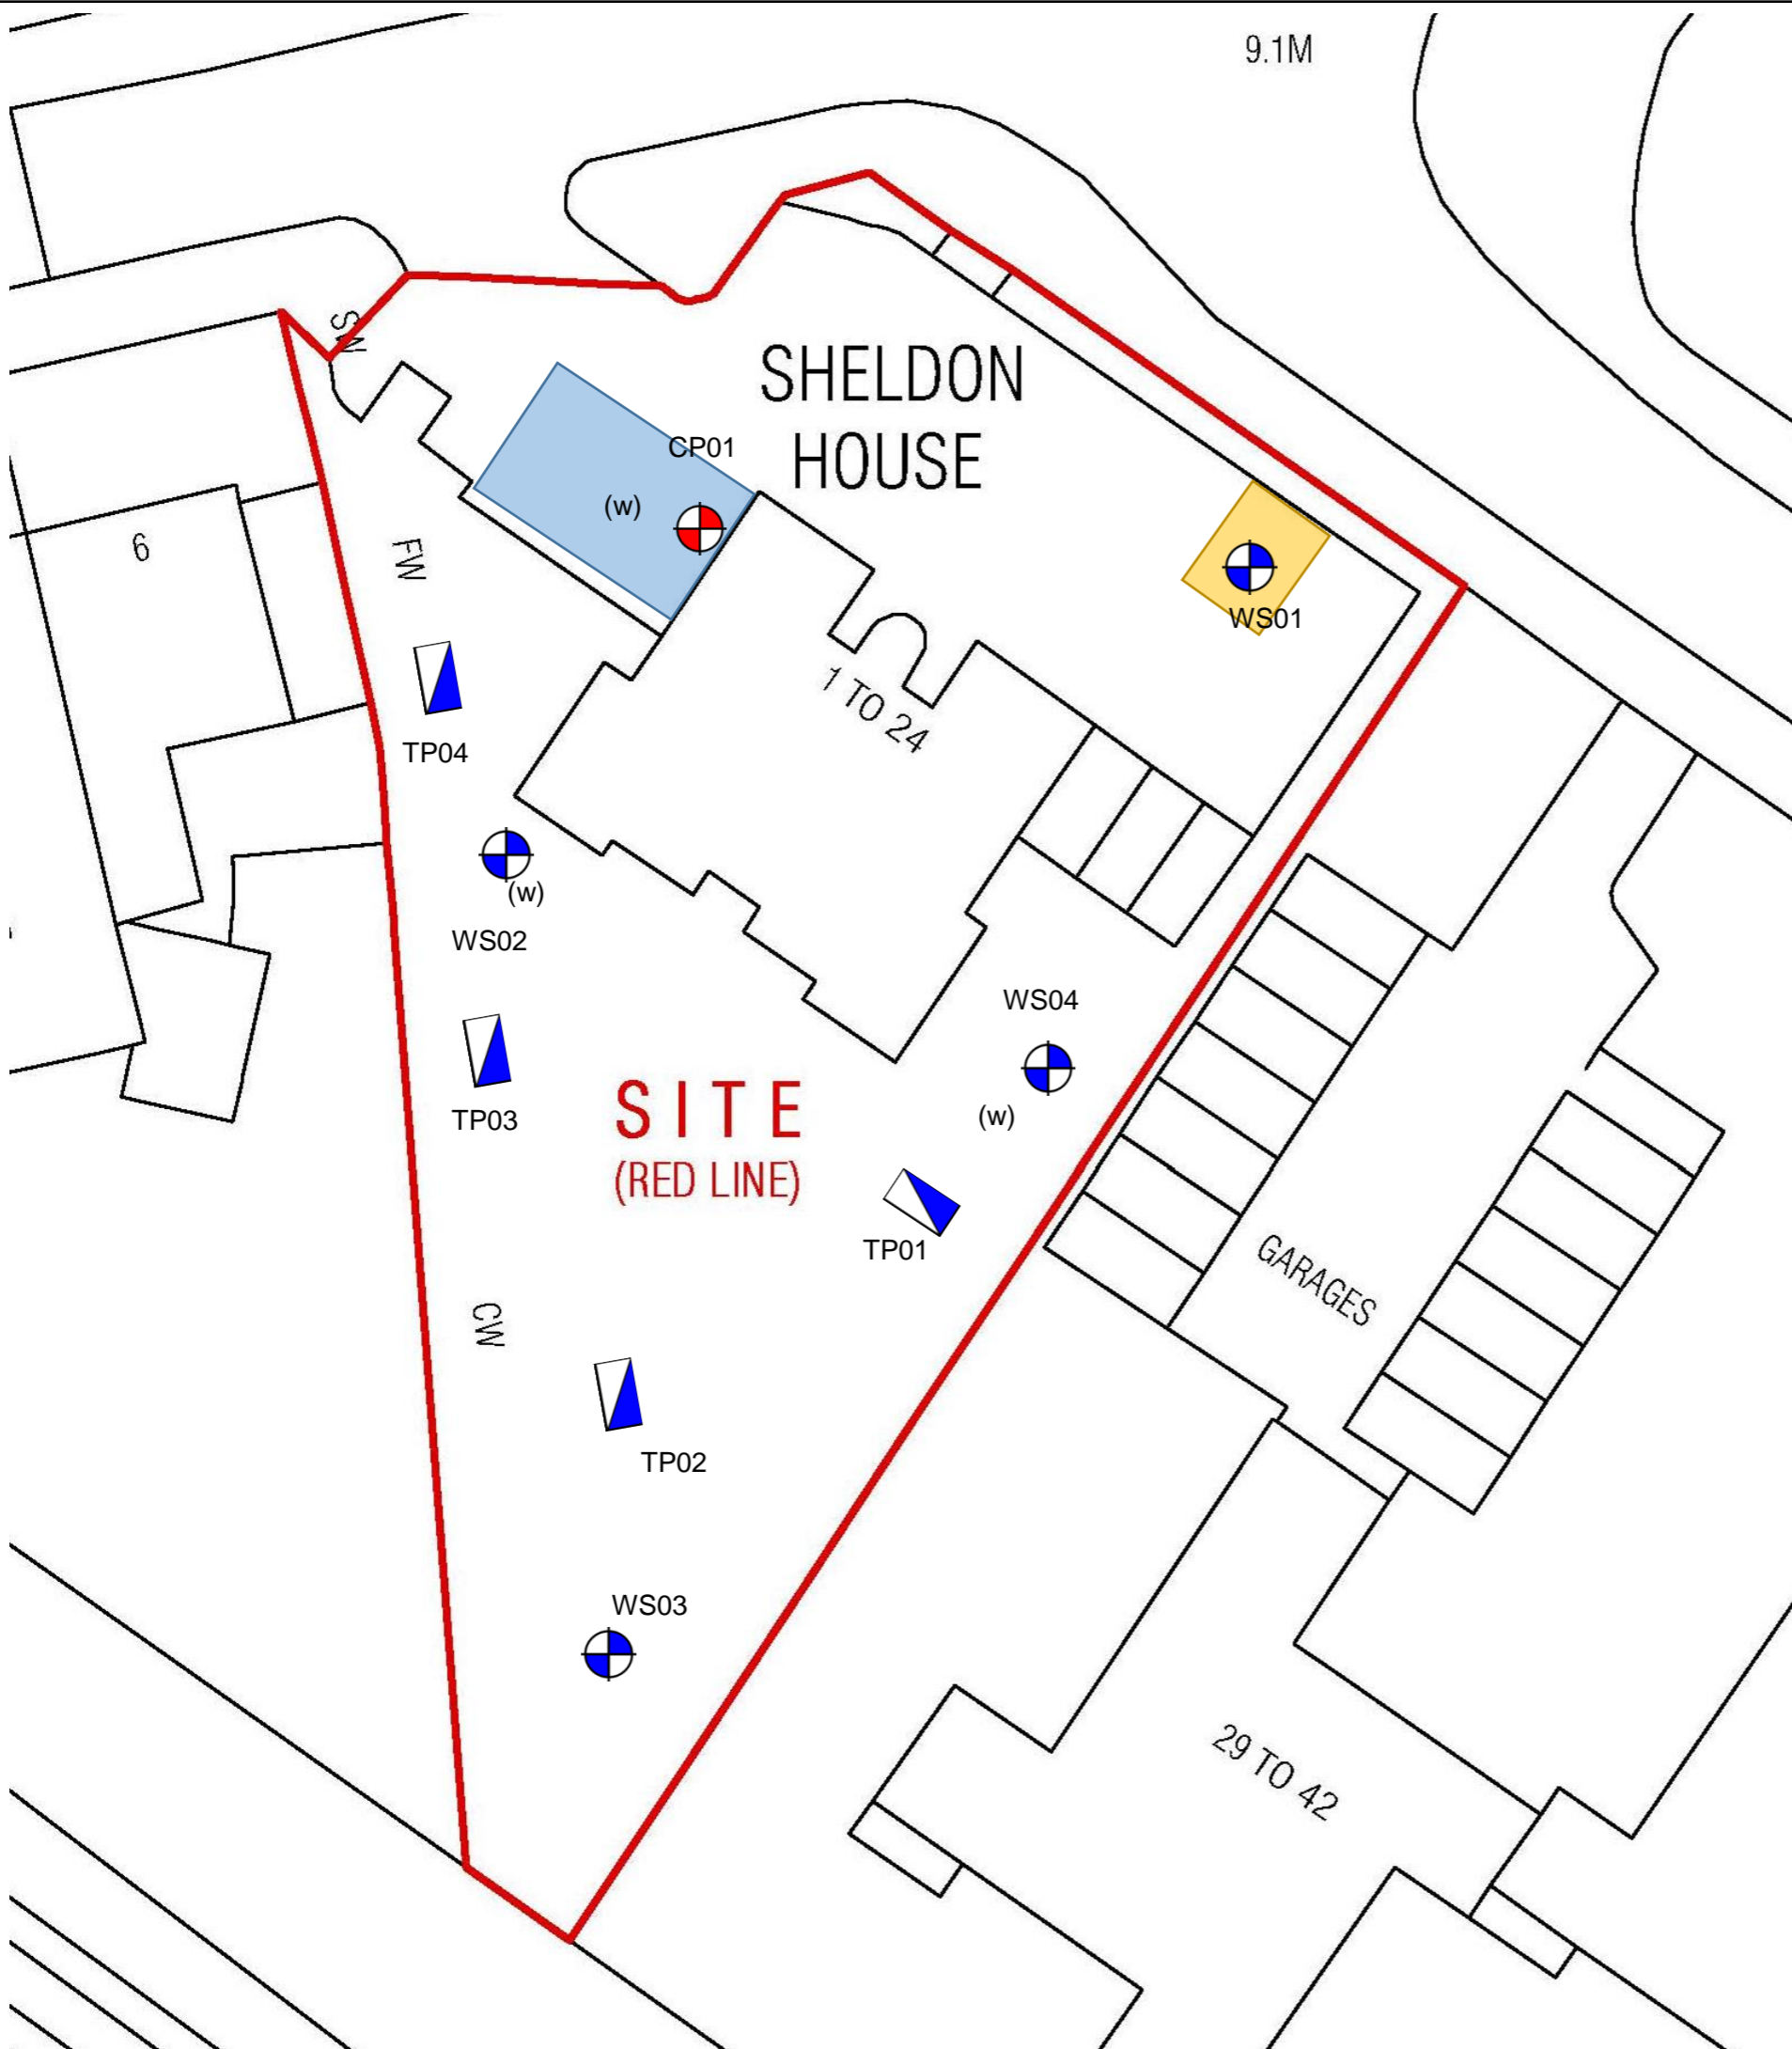
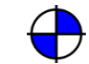

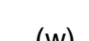







9.1M



Legend

-  WS borehole location
-  CP borehole location
-  Groundwater/ Gas Monitoring Well Locations
-  Trial Pit Locations
-  Parking spaces required from, 27th June to 29th June
-  Parking spaces required on 28th June

Project

Sheldon House, Cromwell Rd, Teddington, TW11 9EJ

Title

Exploratory Hole Location Plan

Client

RHP



agb Environmental Ltd

1, The Mill, Copley Hill Business Park,
Babraham Road, Cambridge, CB22 3GN
Tel: 01223 776117
Email: Info@agbenvironmental.co.uk
Web: www.agbenvironmental.co.uk

Date 8th June 2022

Scale NTS

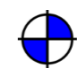

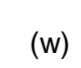
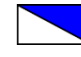
Project number . Drawing number

P4301.3.001

© copyright agb Environmental



Legend

-  WS borehole location
-  CP borehole location
-  Groundwater/ Gas Monitoring Well Locations
-  Trial Pit Locations

Project
 Sheldon House, Cromwell Rd, Teddington, TW11 9EJ

Title
 Exploratory Hole Location Plan

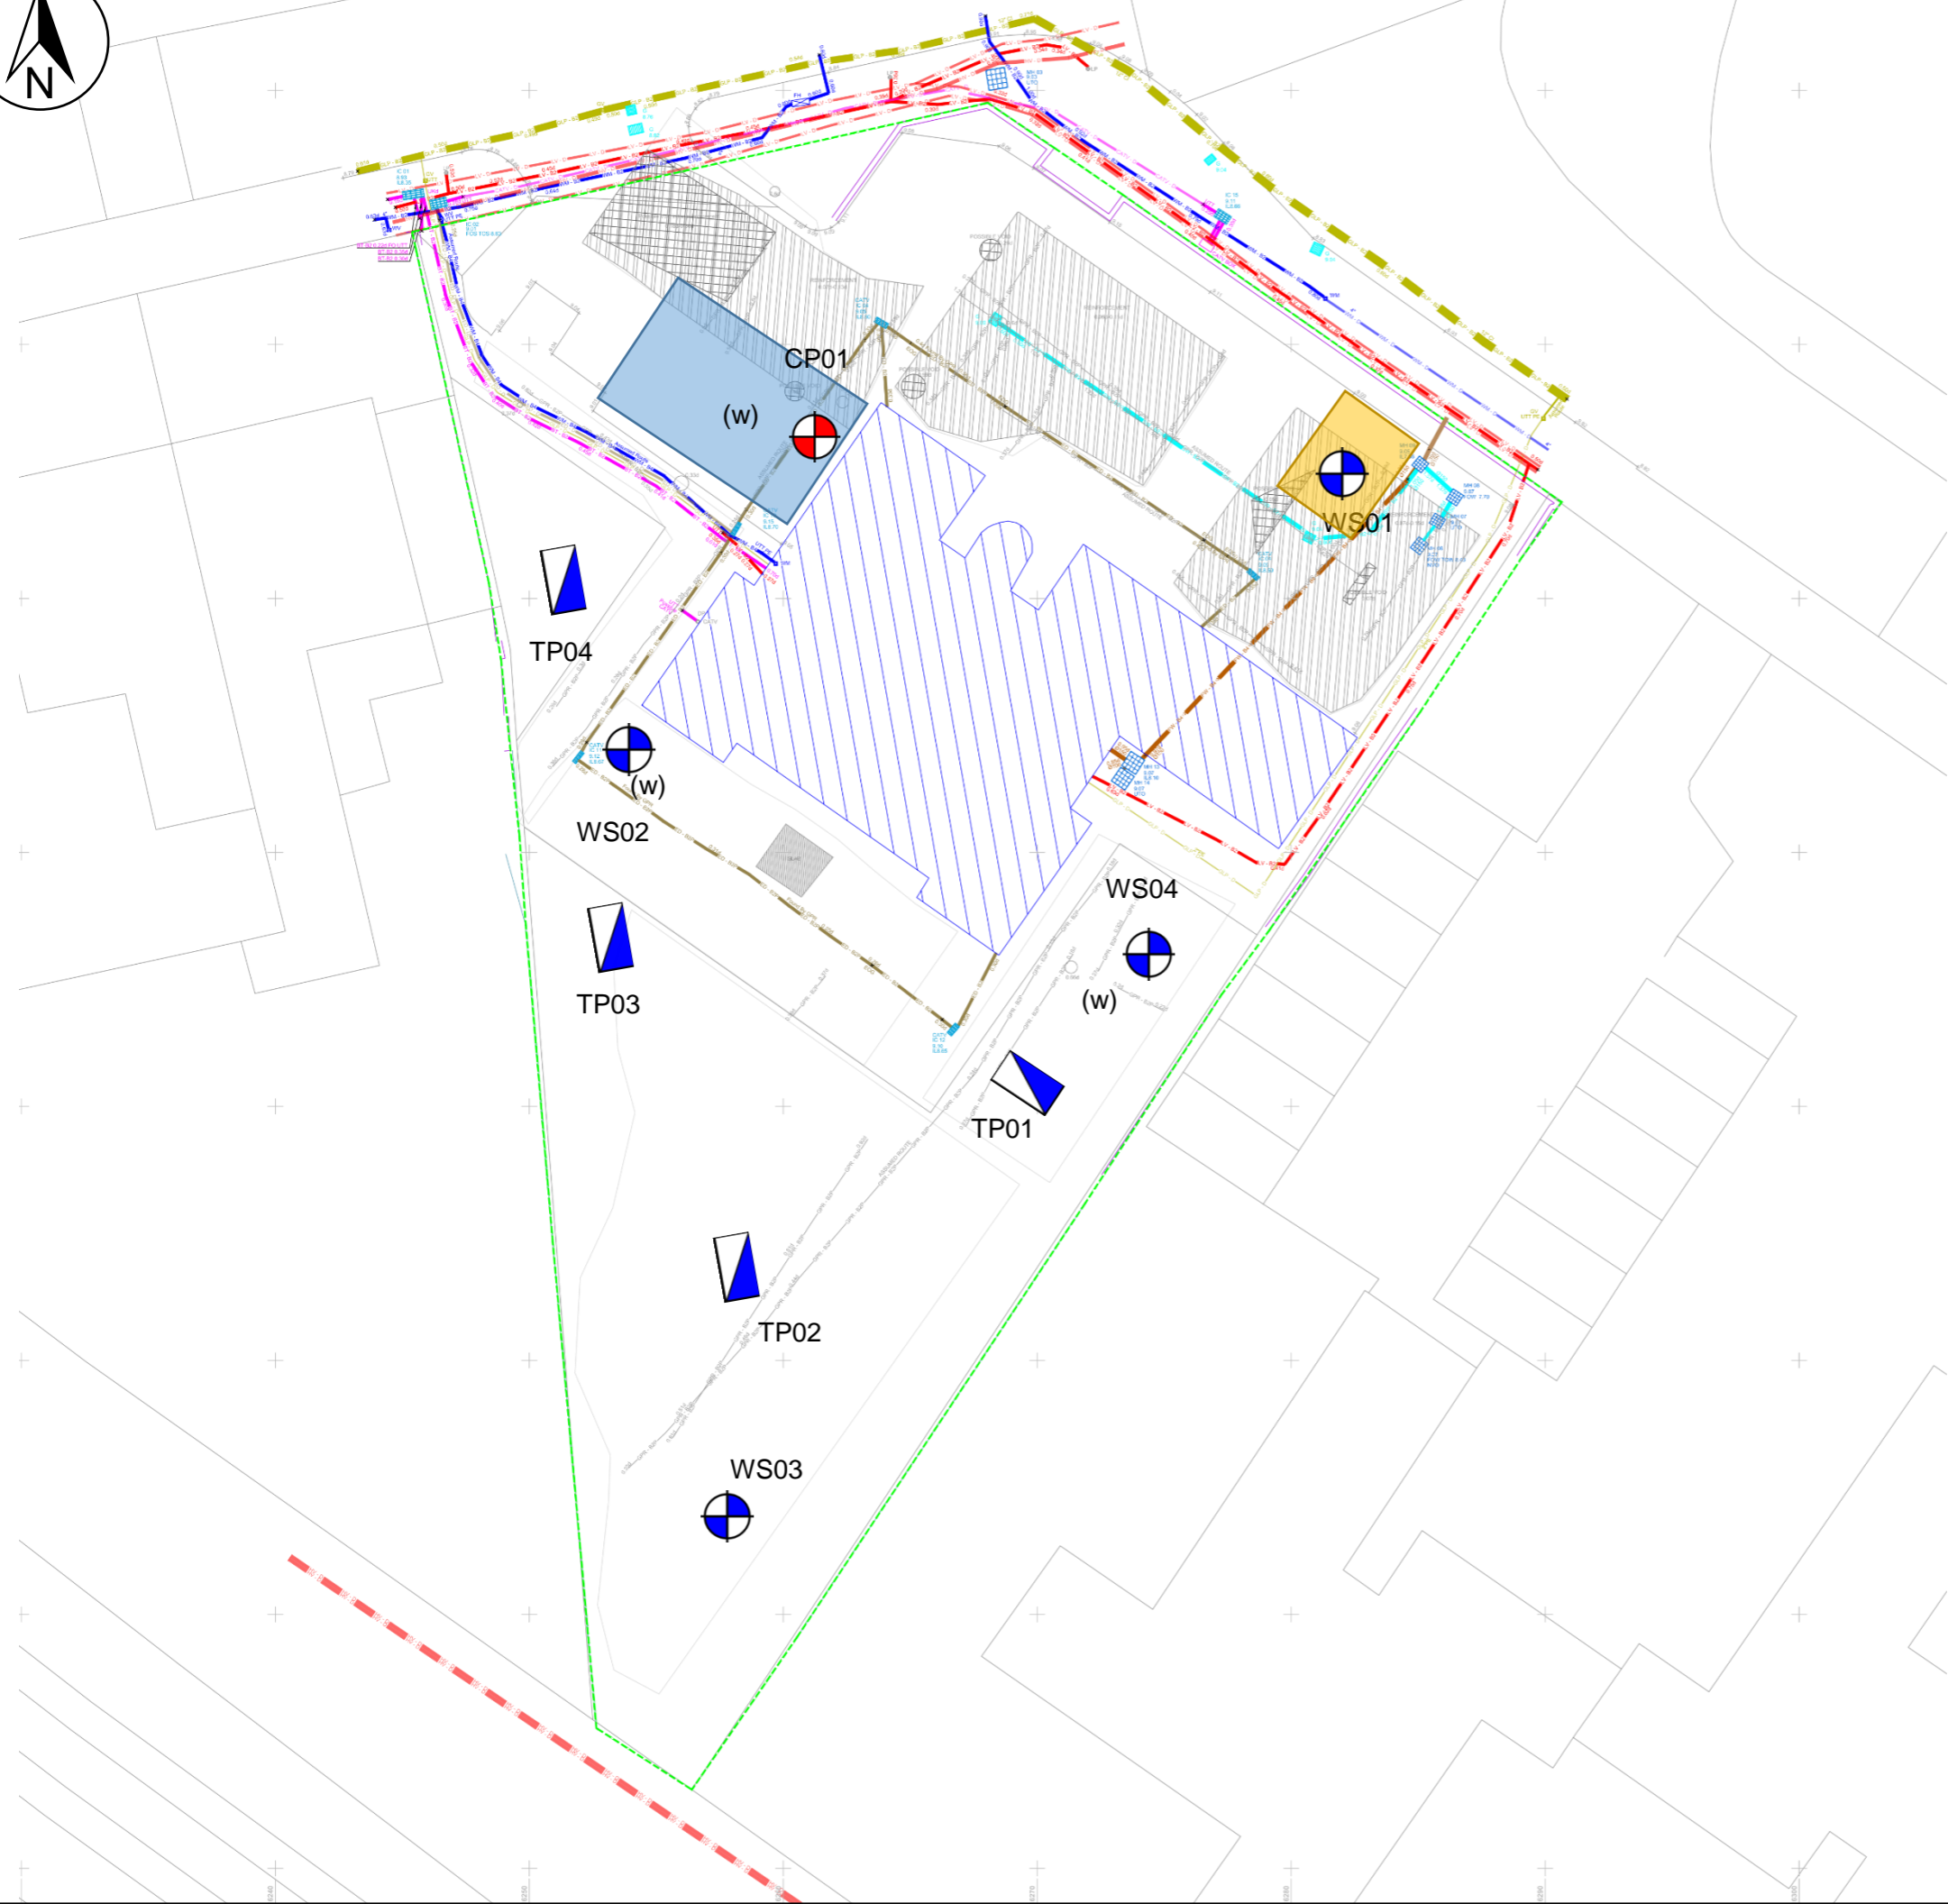
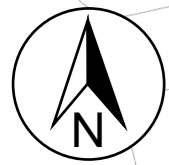
Client
 RHP





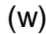
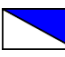


agb Environmental Ltd
 1, The Mill, Copley Hill Business Park,
 Babraham Road, Cambridge, CB22 3GN
 Tel: 01223 776117
 Email: Info@agbenvironmental.co.uk
 Web: www.agbenvironmental.co.uk

Date 7th June 2022
Scale NTS

Project number . Drawing number
 P4301.3.001
 © copyright agb Environmental



Legend

-  WS borehole location
-  CP borehole location
-  Groundwater/ Gas Monitoring Well Locations
-  Trial Pit Locations
-  Parking spaces required from, 27th June to 29th June
-  Parking spaces required on 28th June

Project

Sheldon House, Cromwell Rd, Teddington, TW11 9EJ

Title

Exploratory Hole Location Plan

Client

RHP



agb Environmental Ltd

1, The Mill, Copley Hill Business Park,
Babraham Road, Cambridge, CB22 3GN
Tel: 01223 776117
Email: Info@agbenvironmental.co.uk
Web: www.agbenvironmental.co.uk

Date 8th June 2022

Scale NTS

Project number . Drawing number

P4301.3.001

© copyright agb Environmental