

LOGISTIC NOTES

- Proposed Works
- Site Compound
- Proposed Location of Scaffolding
- Pedestrian Access Route
- Vehicle Access Route
- Fire Escape



Elevation C



Elevation C



Elevation B




Elevation A





Elevation A

SITE LOGISTICS PLAN

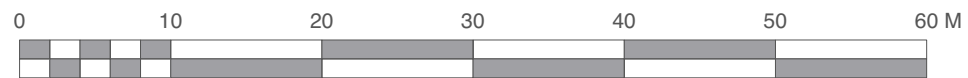

Scale 1:1250 @ A3

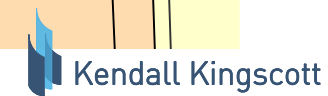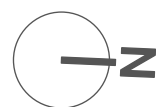

Chartered Architects
Chartered Building Surveyors
Interior Designers
CDM Services

Suite 3, Sandford House,
1b Claremont Road,
Teddington, TW11 8DH
+44 (0)20 8943 5300
www.kendallkingscott.co.uk

Project
**L & M Blocks
Computer Suite Refurbishment**
Client
SMUL - St Mary's University London
Scale Paper Size Filename
**1:5000 ISO A3 220896 - M Block_Room
Layout.vwx**
© Copyright

P2 31/03/2023 JI MM Planning
P1 17/03/2023 JI MM Tender
Rev Date By Ap Note

Drawing Title
Site Logistics Plan

| Project Number | Drawing Number | Revision | |
|--------------------|----------------|-----------|-----------------|
| 220896-1150 | P2 | | |
| Date | Drawn | Checked | Purpose/Status |
| 16/03/2023 | JI | MM | PLANNING |

Check all dimensions and levels on site

Only to be used on the site for which designed. The electronic transmission of designs/information contained in this drawing is carried out entirely at the User's risk and Kendall Kingscott Ltd. will have no liability for any errors or inaccuracies arising therefrom. The production of amended or updated information from the said design/information by the User is entirely the responsibility of the User and Kendall Kingscott Ltd. shall have no responsibility in respect thereof whatsoever.