


KEY



Proposed Areas of Work

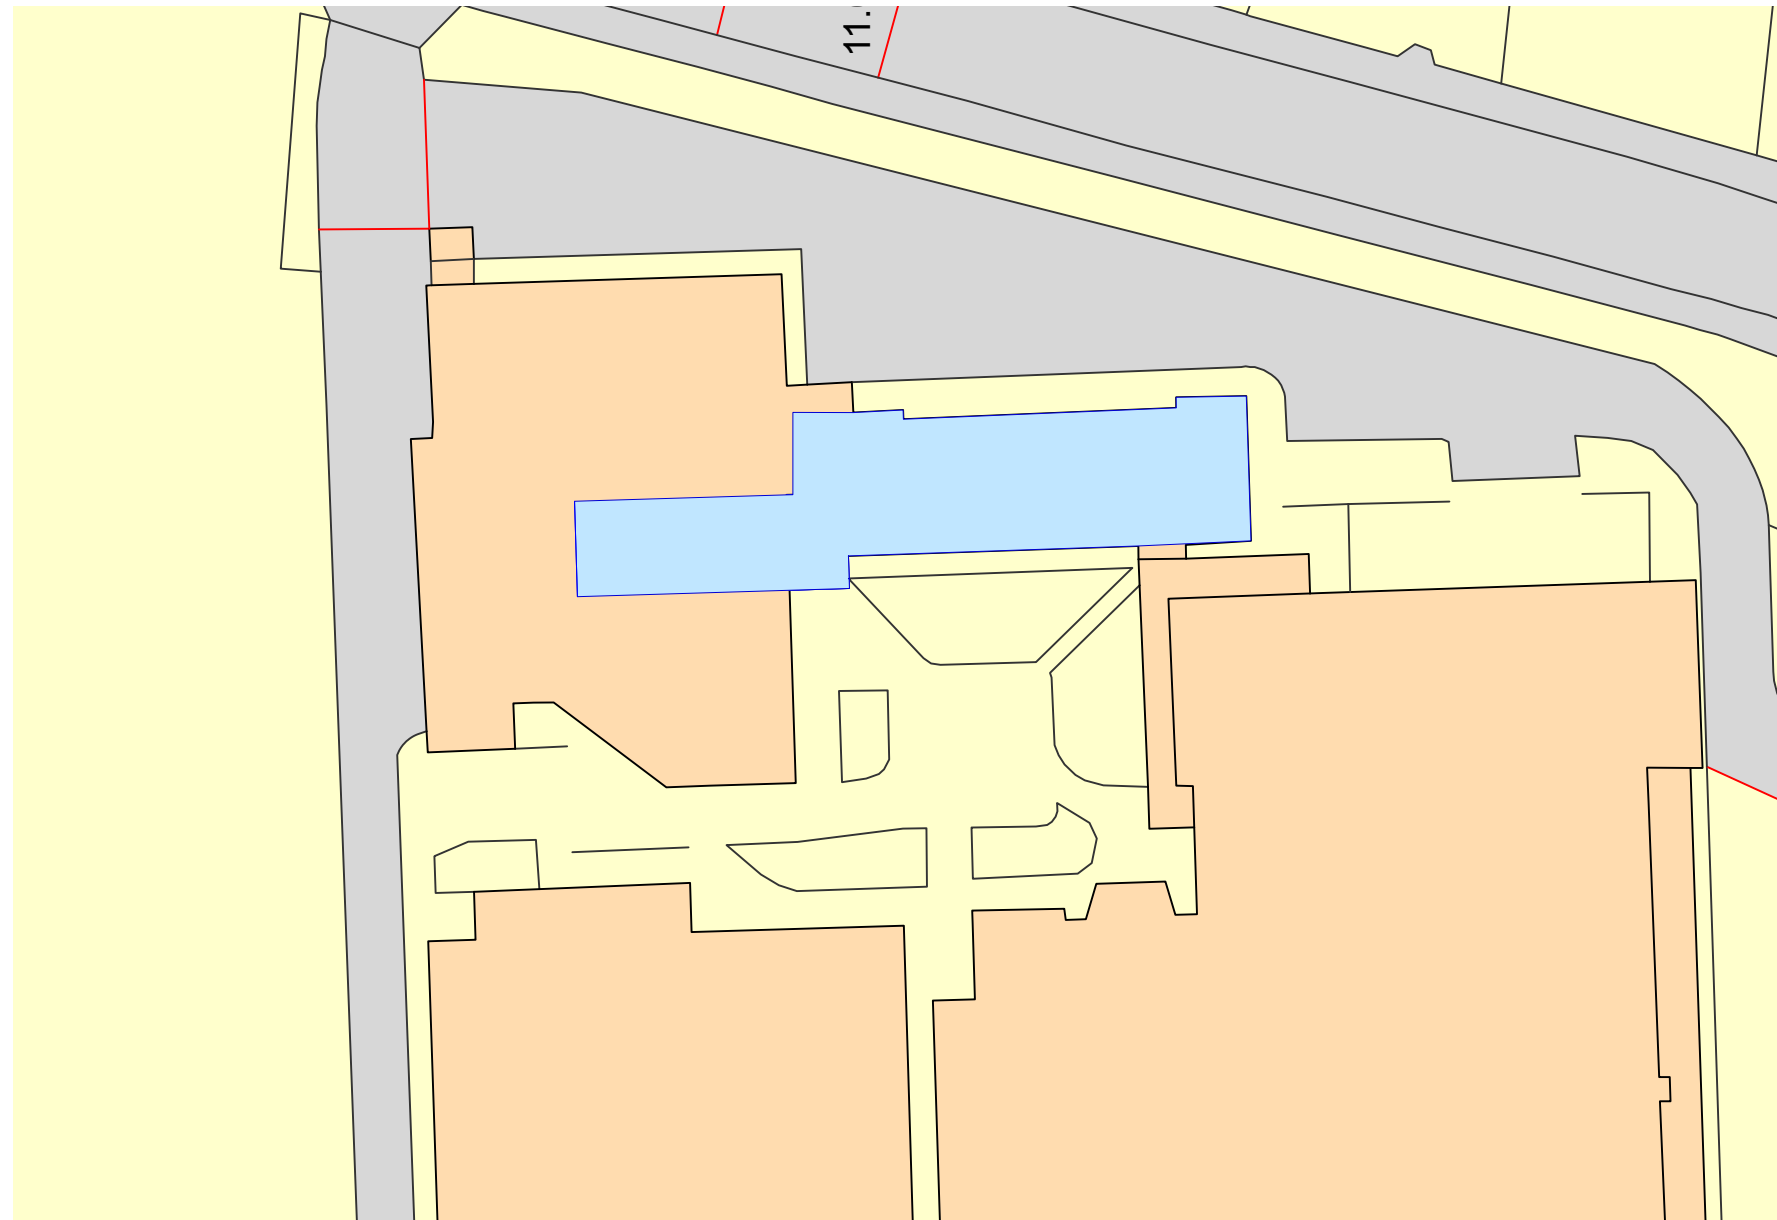

# PROPOSED BLOCK PLAN

0 10 20 30 40 50 60 M



Scale 1:500 @ A3



Chartered Architects  
Chartered Building Surveyors  
Interior Designers  
CDM Services

Suite 3, Sandford House,  
1b Claremont Road,  
Teddington, TW11 8DH  
+44 (0)20 8943 5300  
www.kendallkingscott.co.uk

Project  
**L & M Blocks  
Computer Suite Refurbishment**

Client  
**SMUL - St Mary's University London**

Scale Paper Size Filename  
**1:500 ISO A3 220896 - M Block\_Room  
Layout.vwx**

© Copyright L&M SCUM UMS Drawing

P1 31/03/2023 JI MM PLANNING  
Rev Date By Ap Note

Drawing Title  
**Proposed Block Plan**

Project Number Drawing Number Revision  
**220896-1102 P1**

Date Drawn Checked Purpose/Status  
**11/01/2023 JI MM PLANNING**

Check all dimensions and levels on site

Only to be used on the site for which designed. The electronic transmission of designs/information contained in this drawing is carried out entirely at the User's risk and Kendall Kingscott Ltd. will have no liability for any errors or inaccuracies arising therefrom. The production of amended or updated information from the said designs/information by the User is entirely the responsibility of the User and Kendall Kingscott Ltd. shall have no responsibility in respect thereof whatsoever.