


EXISTING BLOCK PLAN

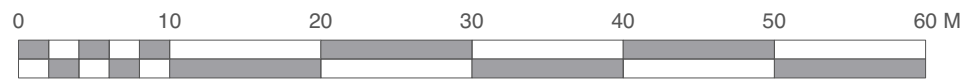

Scale 1:500 @ A3



Chartered Architects
Chartered Building Surveyors
Interior Designers
CDM Services

Suite 3, Sandford House,
1b Claremont Road,
Teddington, TW11 8DH
+44 (0)20 8943 5300
www.kendallkingscott.co.uk

Project
**L & M Blocks
Computer Suite Refurbishment**

Client
SMUL - St Mary's University London

Scale Paper Size Filename
**1:500 ISO A3 220896 - M Block_Room
Layout.vwx**

© Copyright

P1 31/03/2023 JI MM PLANNING
Rev Date By Ap Note

Drawing Title
Existing Block Plan

Project Number	Drawing Number	Revision
220896-1101		P1

Date	Drawn	Checked	Purpose/Status
21/03/2023	JI	MM	PLANNING

Check all dimensions and levels on site

Only to be used on the site for which designed. The electronic transmission of designs/information contained in this drawing is carried out entirely at the User's risk and Kendall Kingscott Ltd. will have no liability for any errors or inaccuracies arising therefrom. The production of amended or updated information from the said designs/information by the User is entirely the responsibility of the User and Kendall Kingscott Ltd. shall have no responsibility in respect thereof whatsoever.