


- KEY
- Planning Application red line boundary
  - Blue line boundary (Other areas owned by the applicant)

Ordnance Survey, (c) Crown Copyright 2023. All rights reserved. Licence number 100022432

## SITE LOCATION PLAN

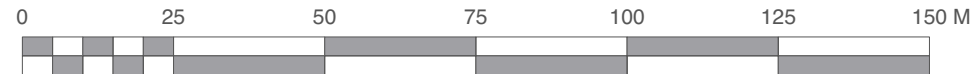

Scale 1:1250 @ A3



Chartered Architects  
Chartered Building Surveyors  
Interior Designers  
CDM Services

Suite 3, Sandford House,  
1b Claremont Road,  
Teddington, TW11 8DH  
+44 (0)20 8943 5300  
www.kendallkingscott.co.uk

Project  
**L & M Blocks  
Computer Suite Refurbishment**

Client  
**SMUL - St Mary's University London**

Scale Paper Size Filename  
**1:1250 ISO A3 220896 - M Block\_Room  
Layout.vwx**

© Copyright

P3	31/03/2023	Ji	MM	Planning
P2	17/03/2023	Ji	MM	Tender
P1	09/01/2023	Ji	MM	ISSUED FOR PLANNING
Rev	Date	By	Ap	Note

Drawing Title		Location Plan	
Project Number	Drawing Number	Revision	
	<b>220896-1100</b>	<b>P3</b>	
Date	Drawn	Checked	Purpose/Status
<b>09/01/2023</b>	<b>Ji</b>	<b>MM</b>	<b>PLANNING</b>
Check all dimensions and levels on site			

Only to be used on the site for which designed. The electronic transmission of designs/information contained in this drawing is carried out entirely at the User's risk and Kendall Kingscott Ltd. will have no liability for any errors or inaccuracies arising therefrom. The production of amended or updated information from the said designs/information by the User is entirely the responsibility of the User and Kendall Kingscott Ltd. shall have no responsibility in respect thereof whatsoever.