



LOCATION PLAN
1:1250 @ A3

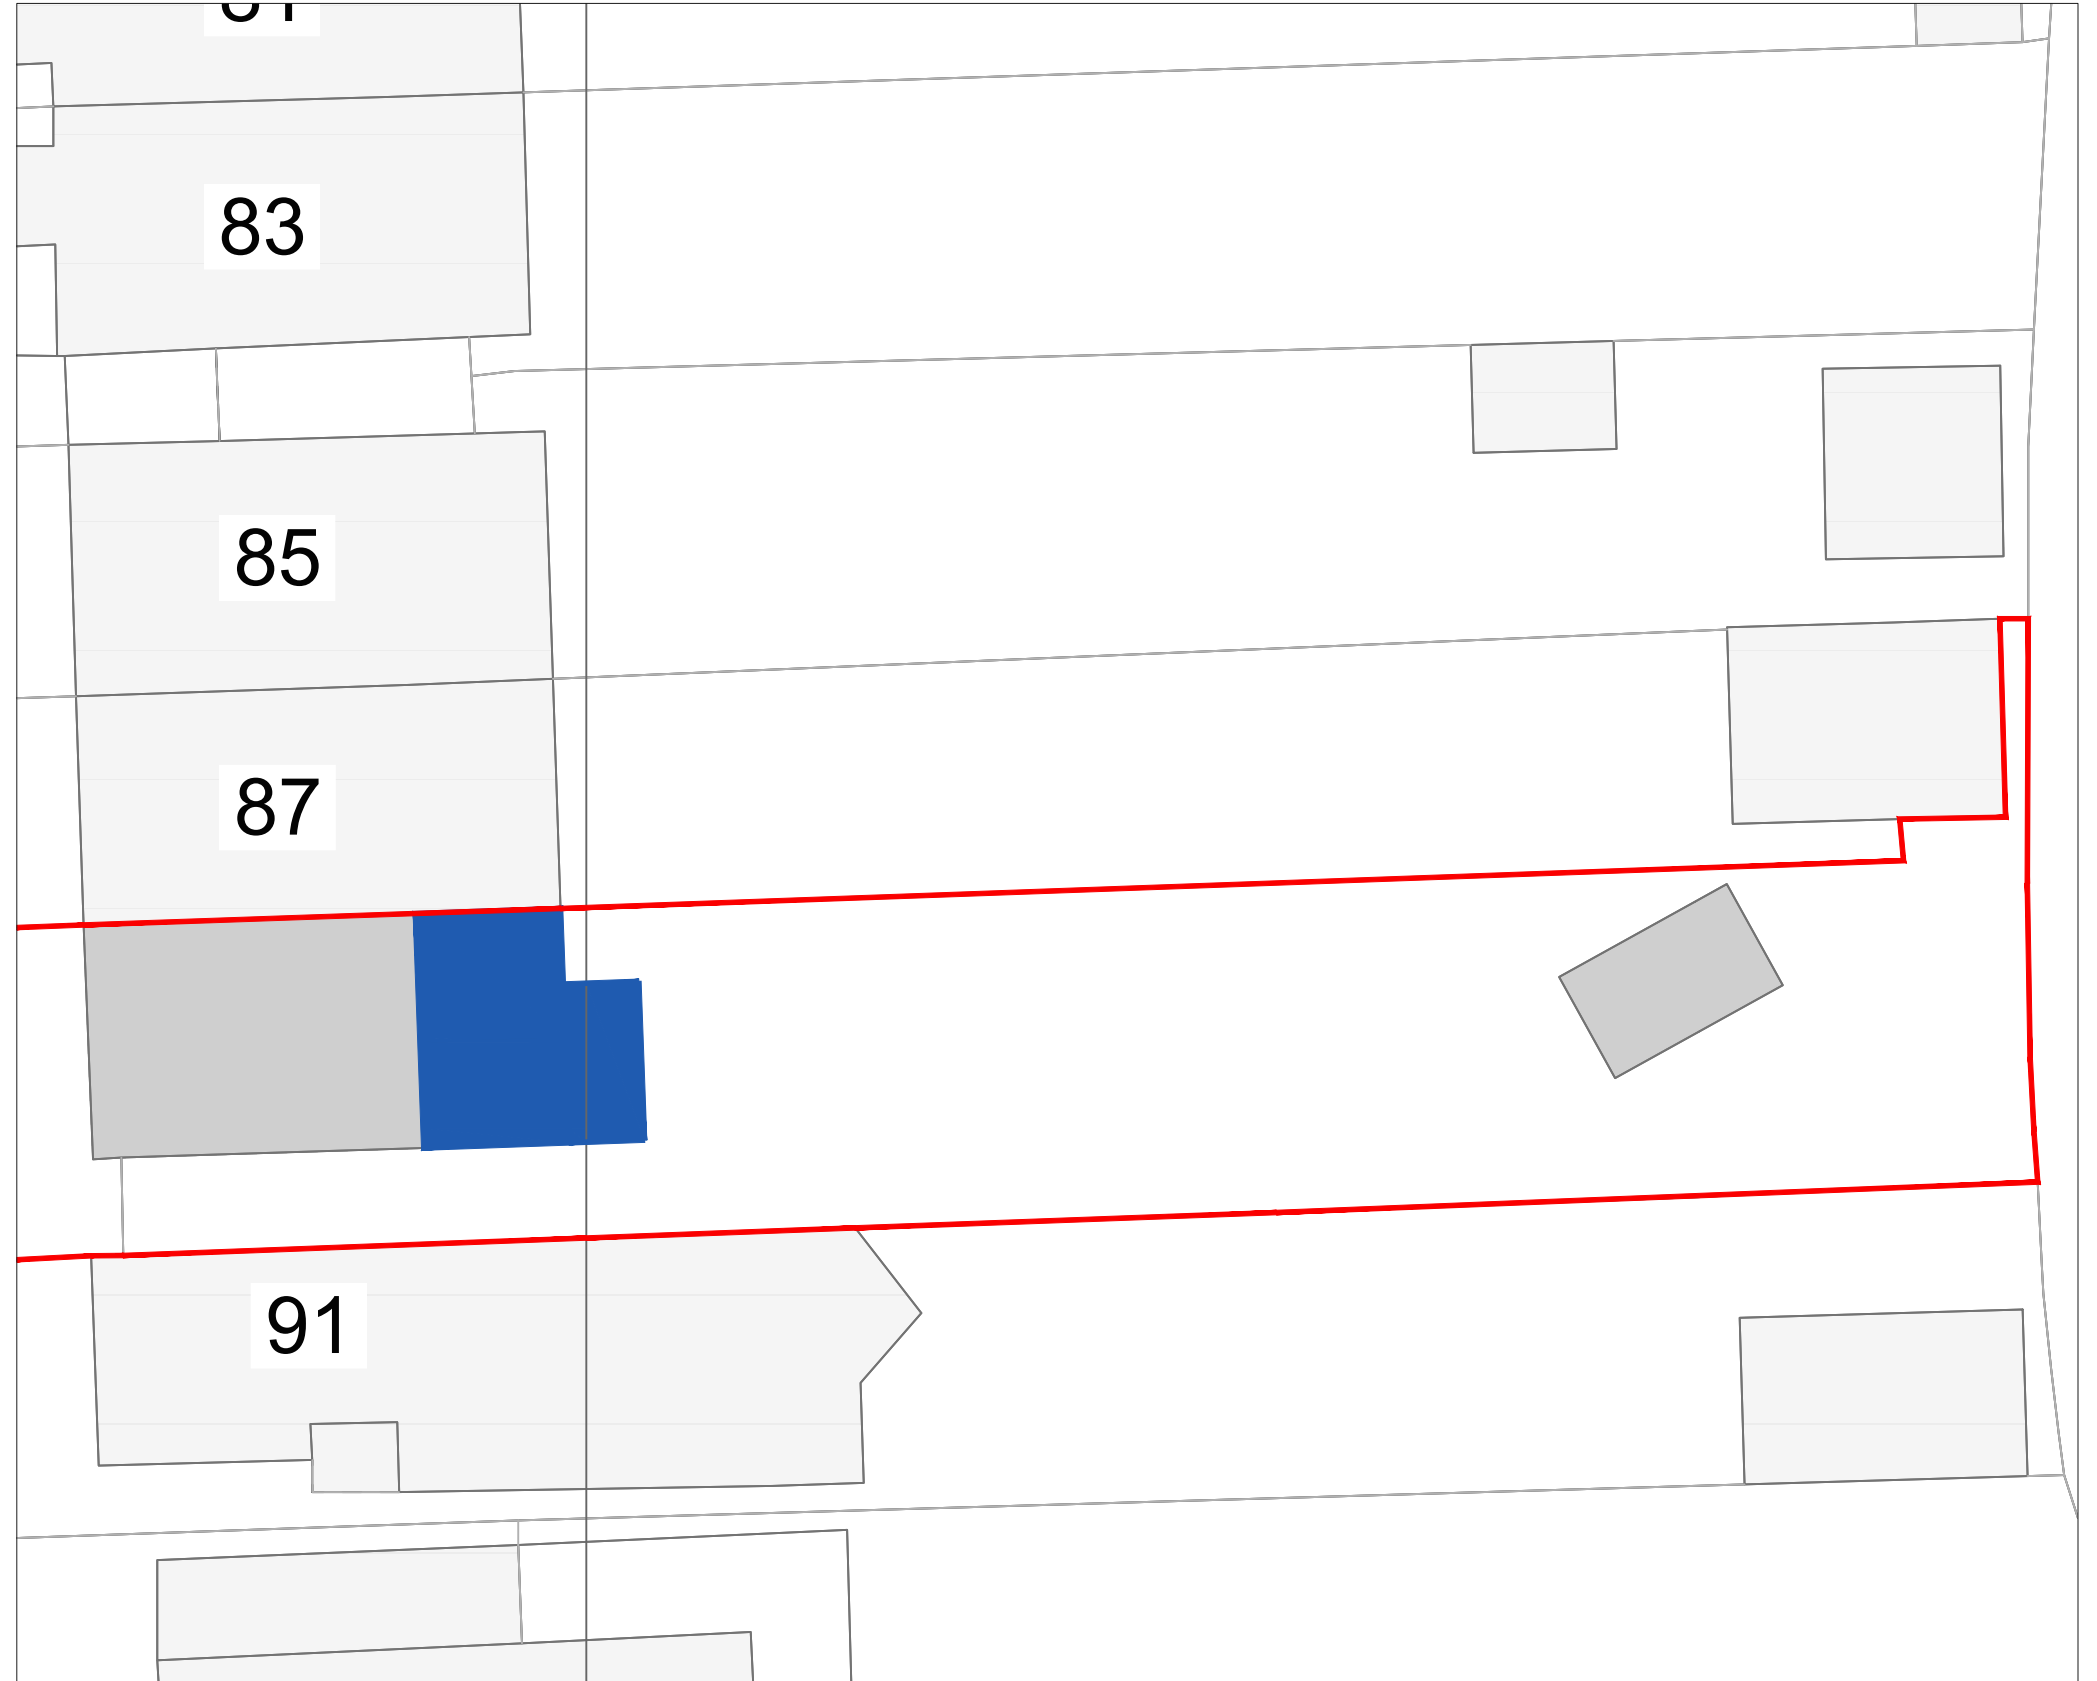

BLOCK PLAN
1:200 @ A3

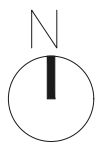

			CLIENT	MR & MRS WEDDERBURN	PROJECT	89 CLARENCE ROAD TW11 0BN	SCALE	1:1250/200@A3	DRAWING NO.	REV.	
							DATE	06-02-23	DRAWN	LD	PP-00
							<p>Meters @ 1:500@ A3</p>				
							<p>STUDIO DOCHERTY</p>				
REV	DATE	NOTES		PLANNING	DRAWING TITLE	LOCATION & BLOCK PLAN					