




LANDSCAPING PLAN

Rear of 35 Twickenham Road, TW11
8AH



HOUSE 1

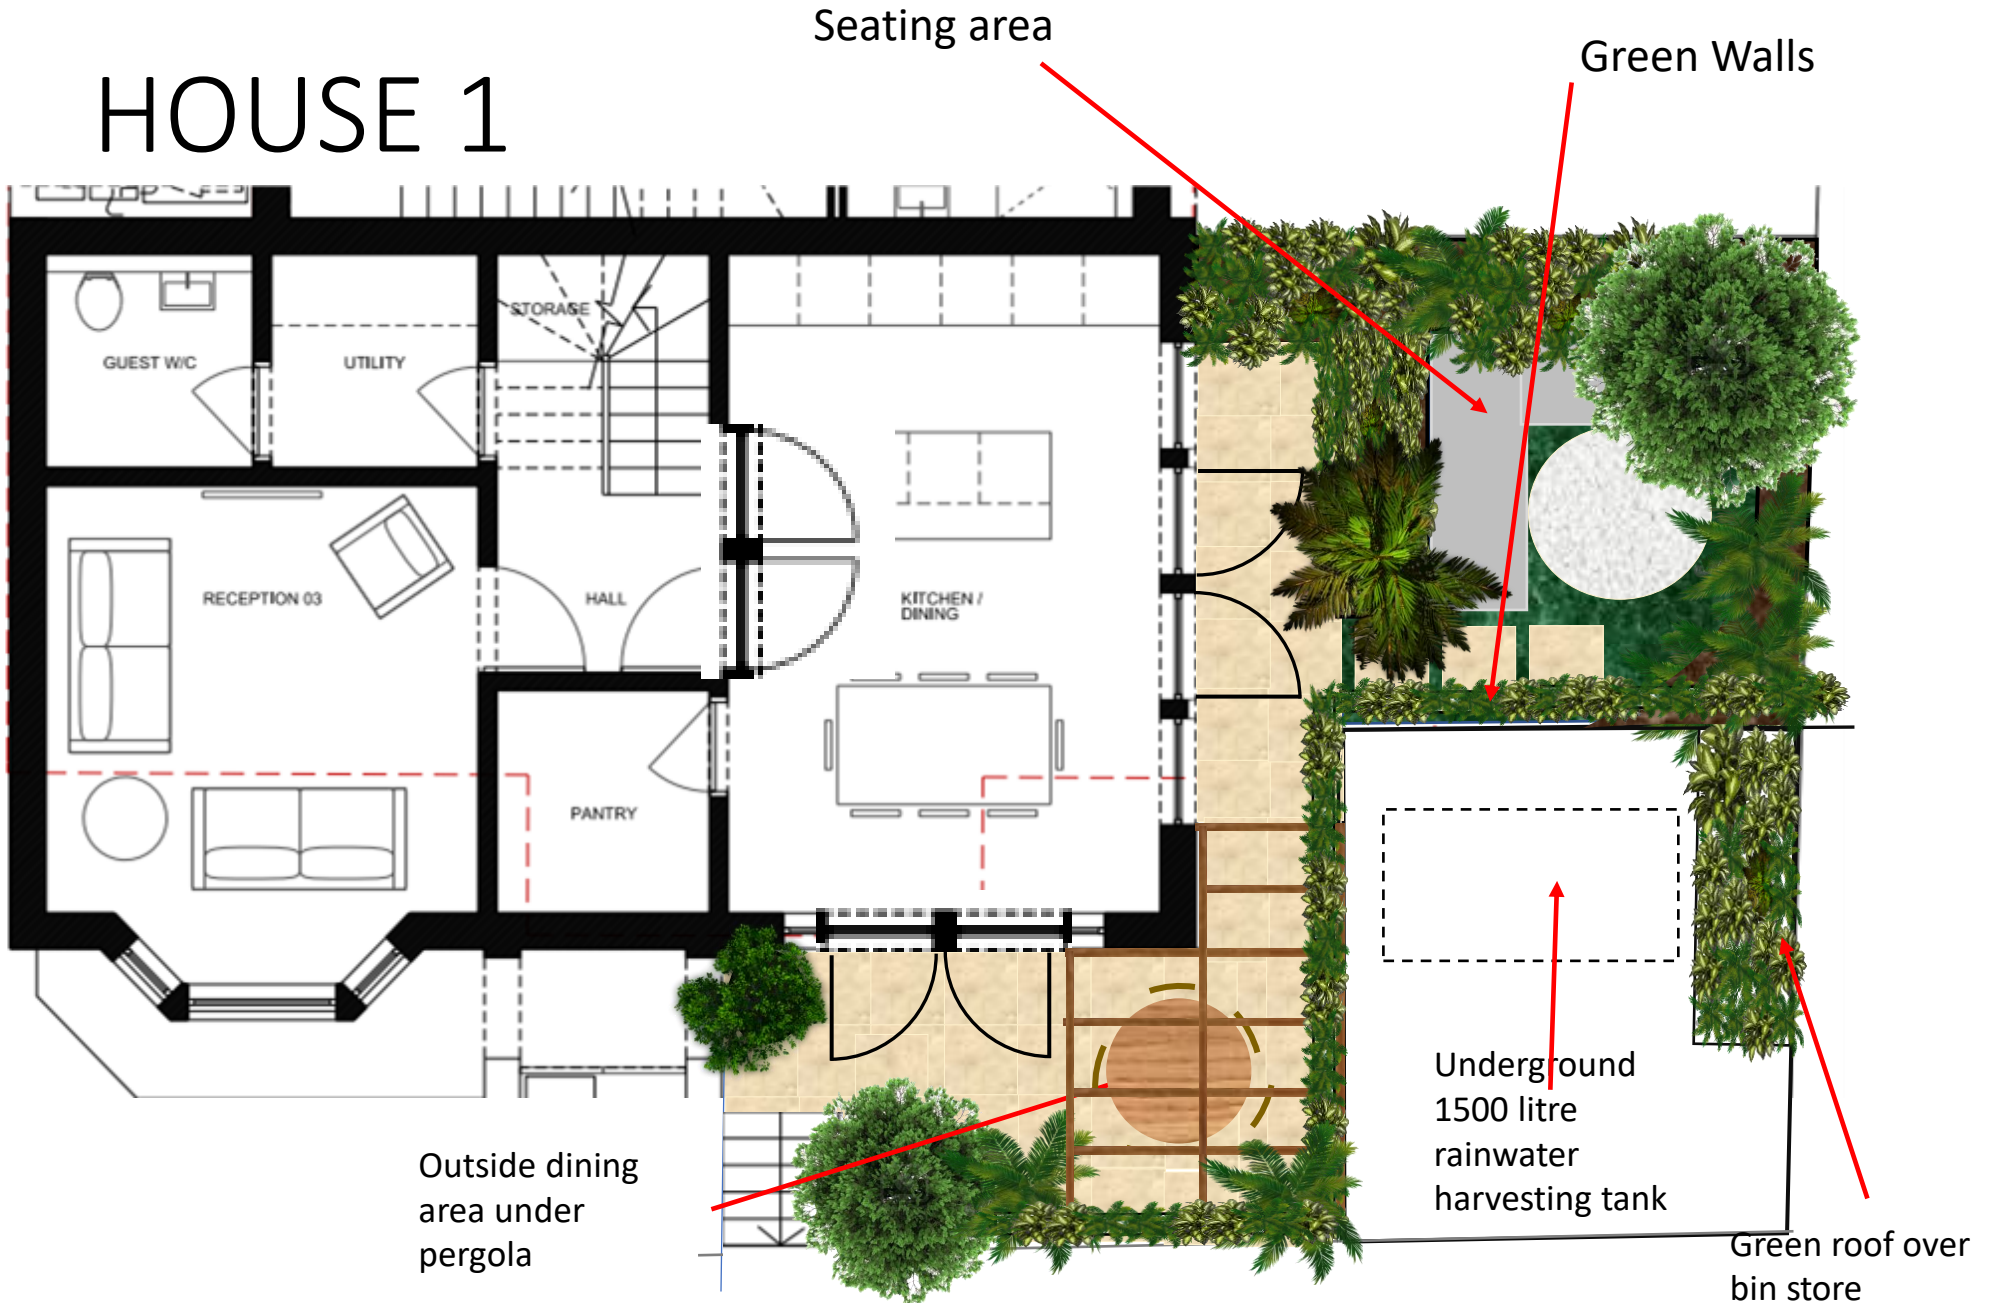

HOUSE 2

Seating area

Green Walls

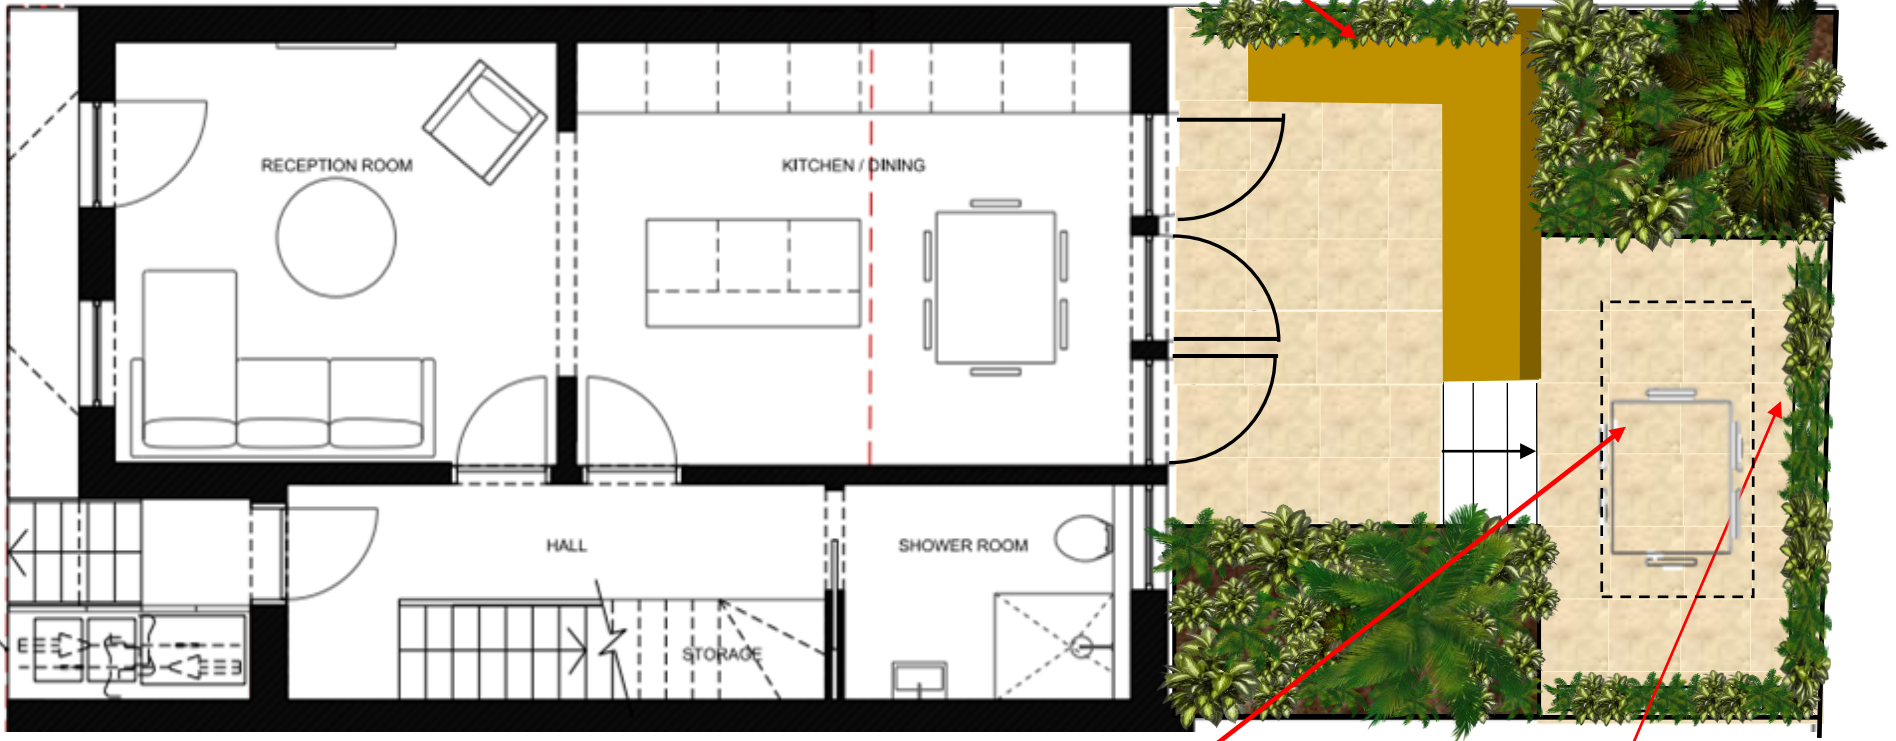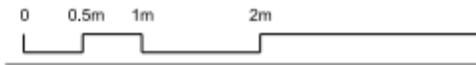

Underground 1500 litre rainwater harvesting tank

Green Walls

PLANT SELECTION

TREES (10 trees)

- Catalpa Bignonioides
- Chusan Palm
- Pindo Palm
- Cork Oak
- Dracaena Draco

BEDDINGS (31.4 sqm)

- Canna
- Cordyline australis
- Ferns
- Hosta
- Agastache
- Allium Giganteum
- Aromatic Aster
- Cornflower
- Cosmos

GREEN WALLS (18sqm)

- Amsonia
- Hedra Helix
- Asplenium
- Lavender

Total Site 235.6 sqm

