



SITE LOCATION: 1250

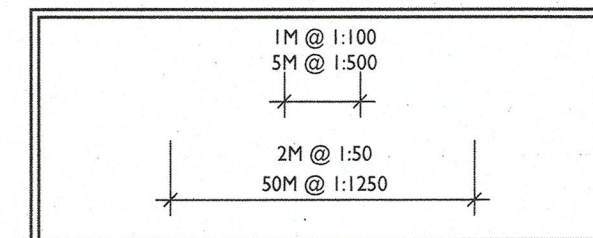

©Crown copyright 2023
All rights reserved
VGH Licence Number 100045381

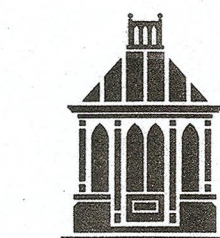


VALE
GARDEN
HOUSES
LTD

LONDONTHORPE ROAD
GRANTHAM
LINCOLNSHIRE, NG31 9SJ
TEL: 01476 564433 FAX: 01476 578555


NOTE:
BASEWORKS ARE TO BE SET OUT ONLY TO
FOUNDATION DRAWINGS. CONTRACTORS AND
ERECTORS MUST VERIFY ALL DIMENSIONS ON
SITE BEFORE WORK COMMENCES.

THIS DRAWING, ITS DESIGN AND APPLICATION
TO SITE, AND ITS COMPONENTS REMAINS THE
PROPERTY OF VALE GARDEN HOUSES LTD.
AND MAY NOT BE REPRODUCED IN ANY WAY
WITHOUT PRIOR CONSENT

EXISTING BLOCK PLAN: 1:500

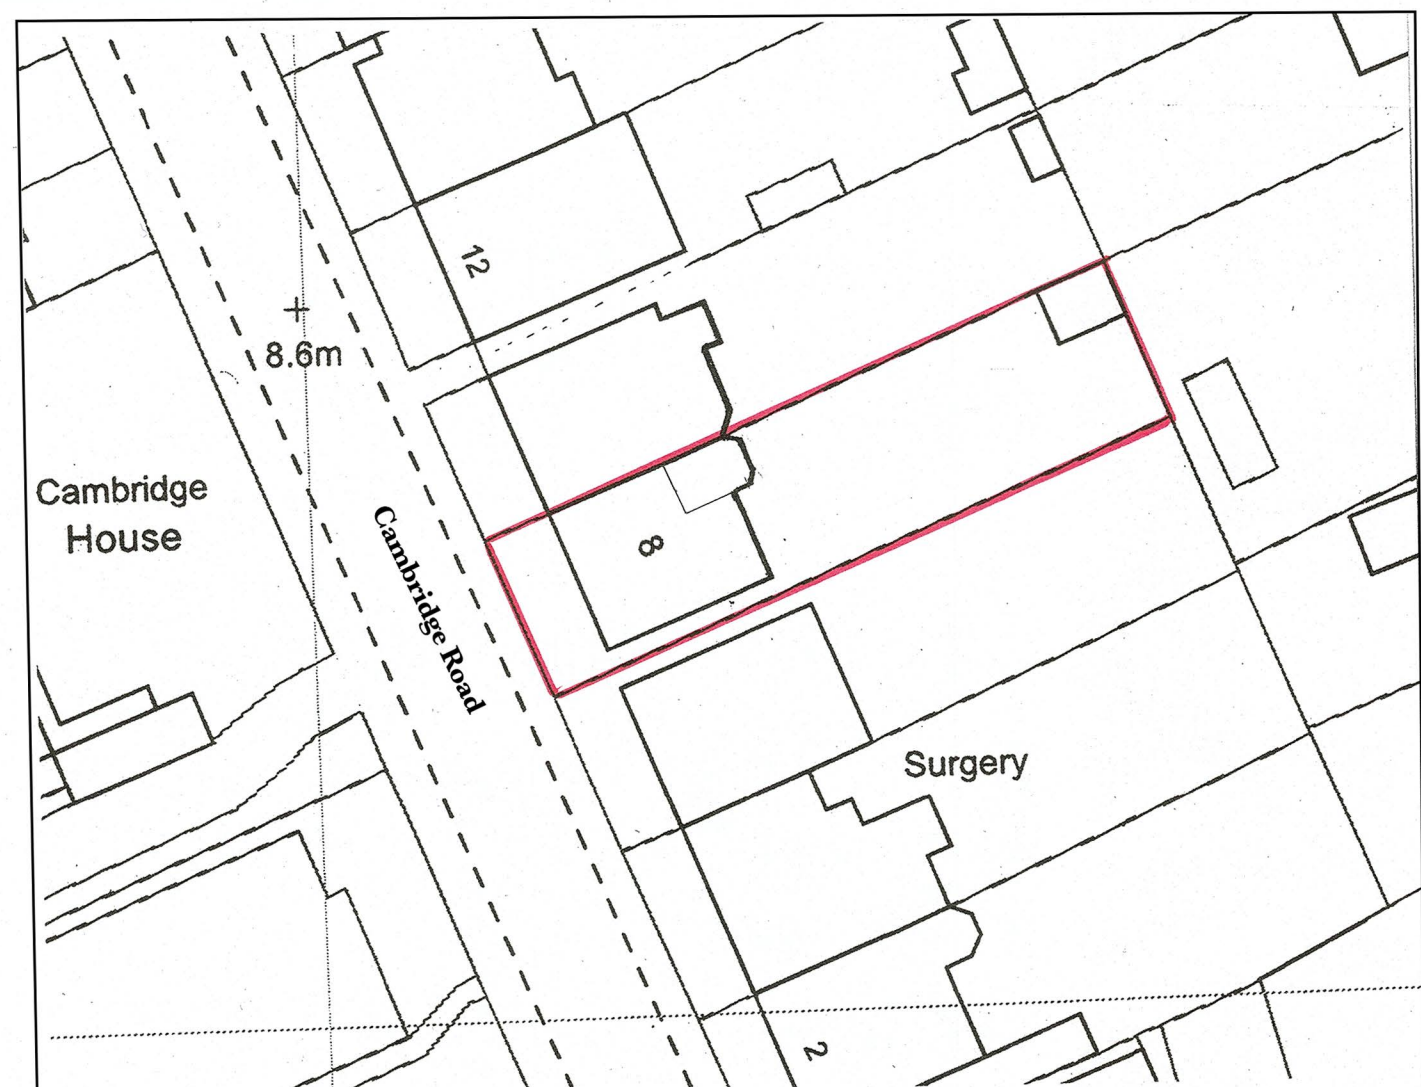

PROPOSED BLOCK PLAN: 1:500

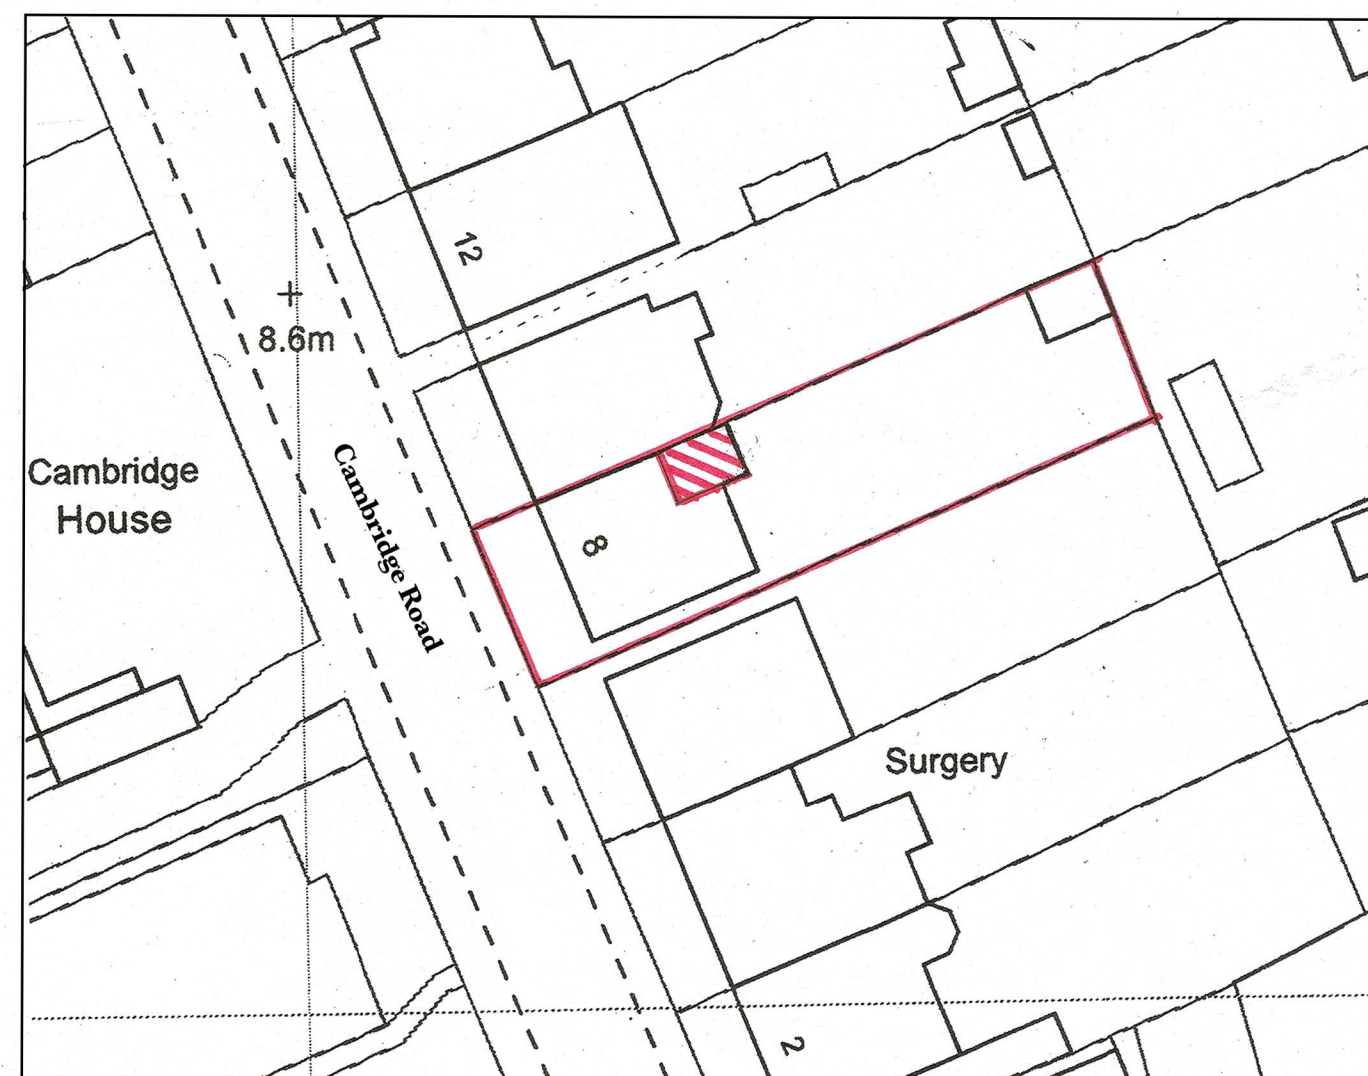

Rev Date: Details:

Client: 58480

SOPHIE HARRIS

Address:

8 CAMBRIDGE ROAD
TEDDINGTON
TN11 8DR

Scale:
N/A

Date:
20th APRIL 2023

Drawn By:
STERN

Checked By:
SD

Drawing:
SITE LOCATION

Drawing No.
A3Q-13814-11.(P3)