





EXISTING BLOCK PLAN

Scale 1:500 @ A3

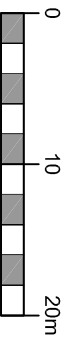


SCALE 1:500

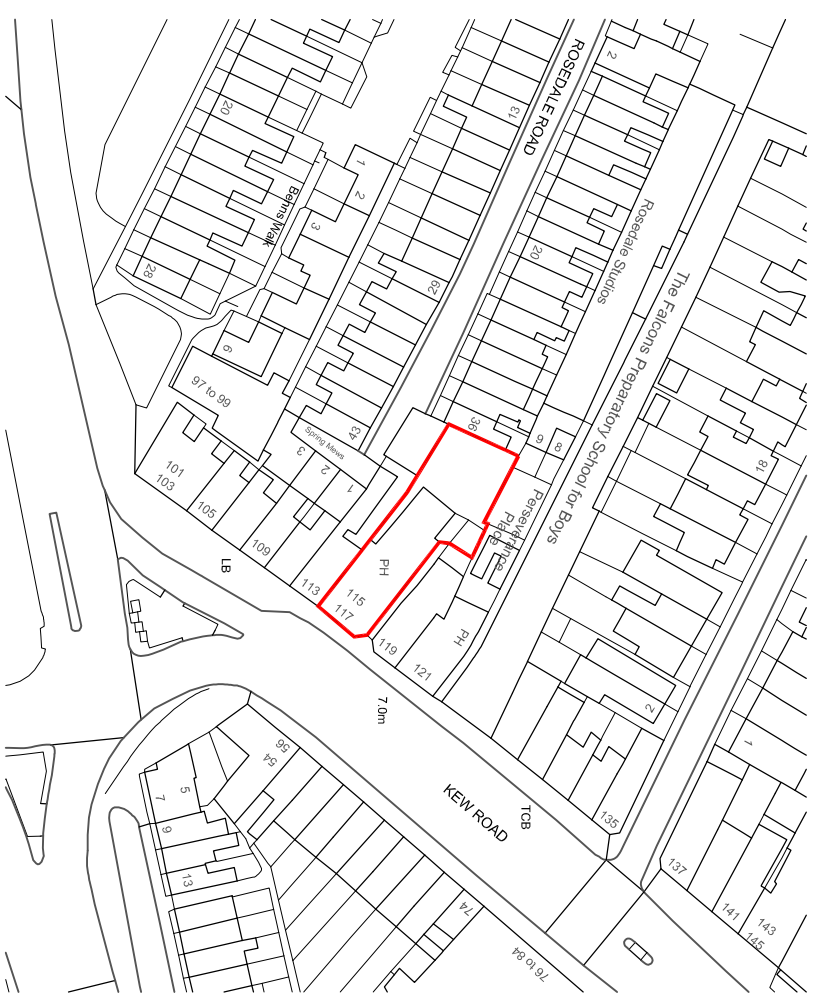

SITE LOCATION PLAN

Scale 1:1250 @ A3

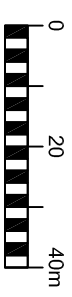

SCALE 1:1250

REVISIONS		Name	
Rev.	Date	Details	

design		id.	
CLIENT El Group PLC Project The Hope 115-117 Kew Rd, Richmond, London, TW9 2PN		DRAWING NO. 20.056.ELB.001 Project Existing Site Location & Block Plan DATE October 20	
SCALE 1:1250 @ A3 <small>ALL DIMENSIONS TO THE CENTRE OF WALLS UNLESS OTHERWISE SPECIFIED. DIMENSIONS TO THE CENTRE OF WINDOWS UNLESS OTHERWISE SPECIFIED.</small>		DATE October 20	