



2E

2 BEDROOM UNIT
TYPE E

LOCATION
DIAGRAM

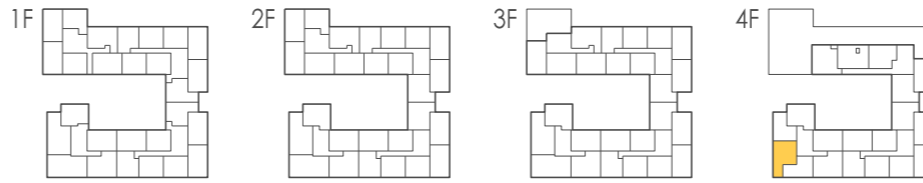

PLOT sq m sq ft
400 66.1 712

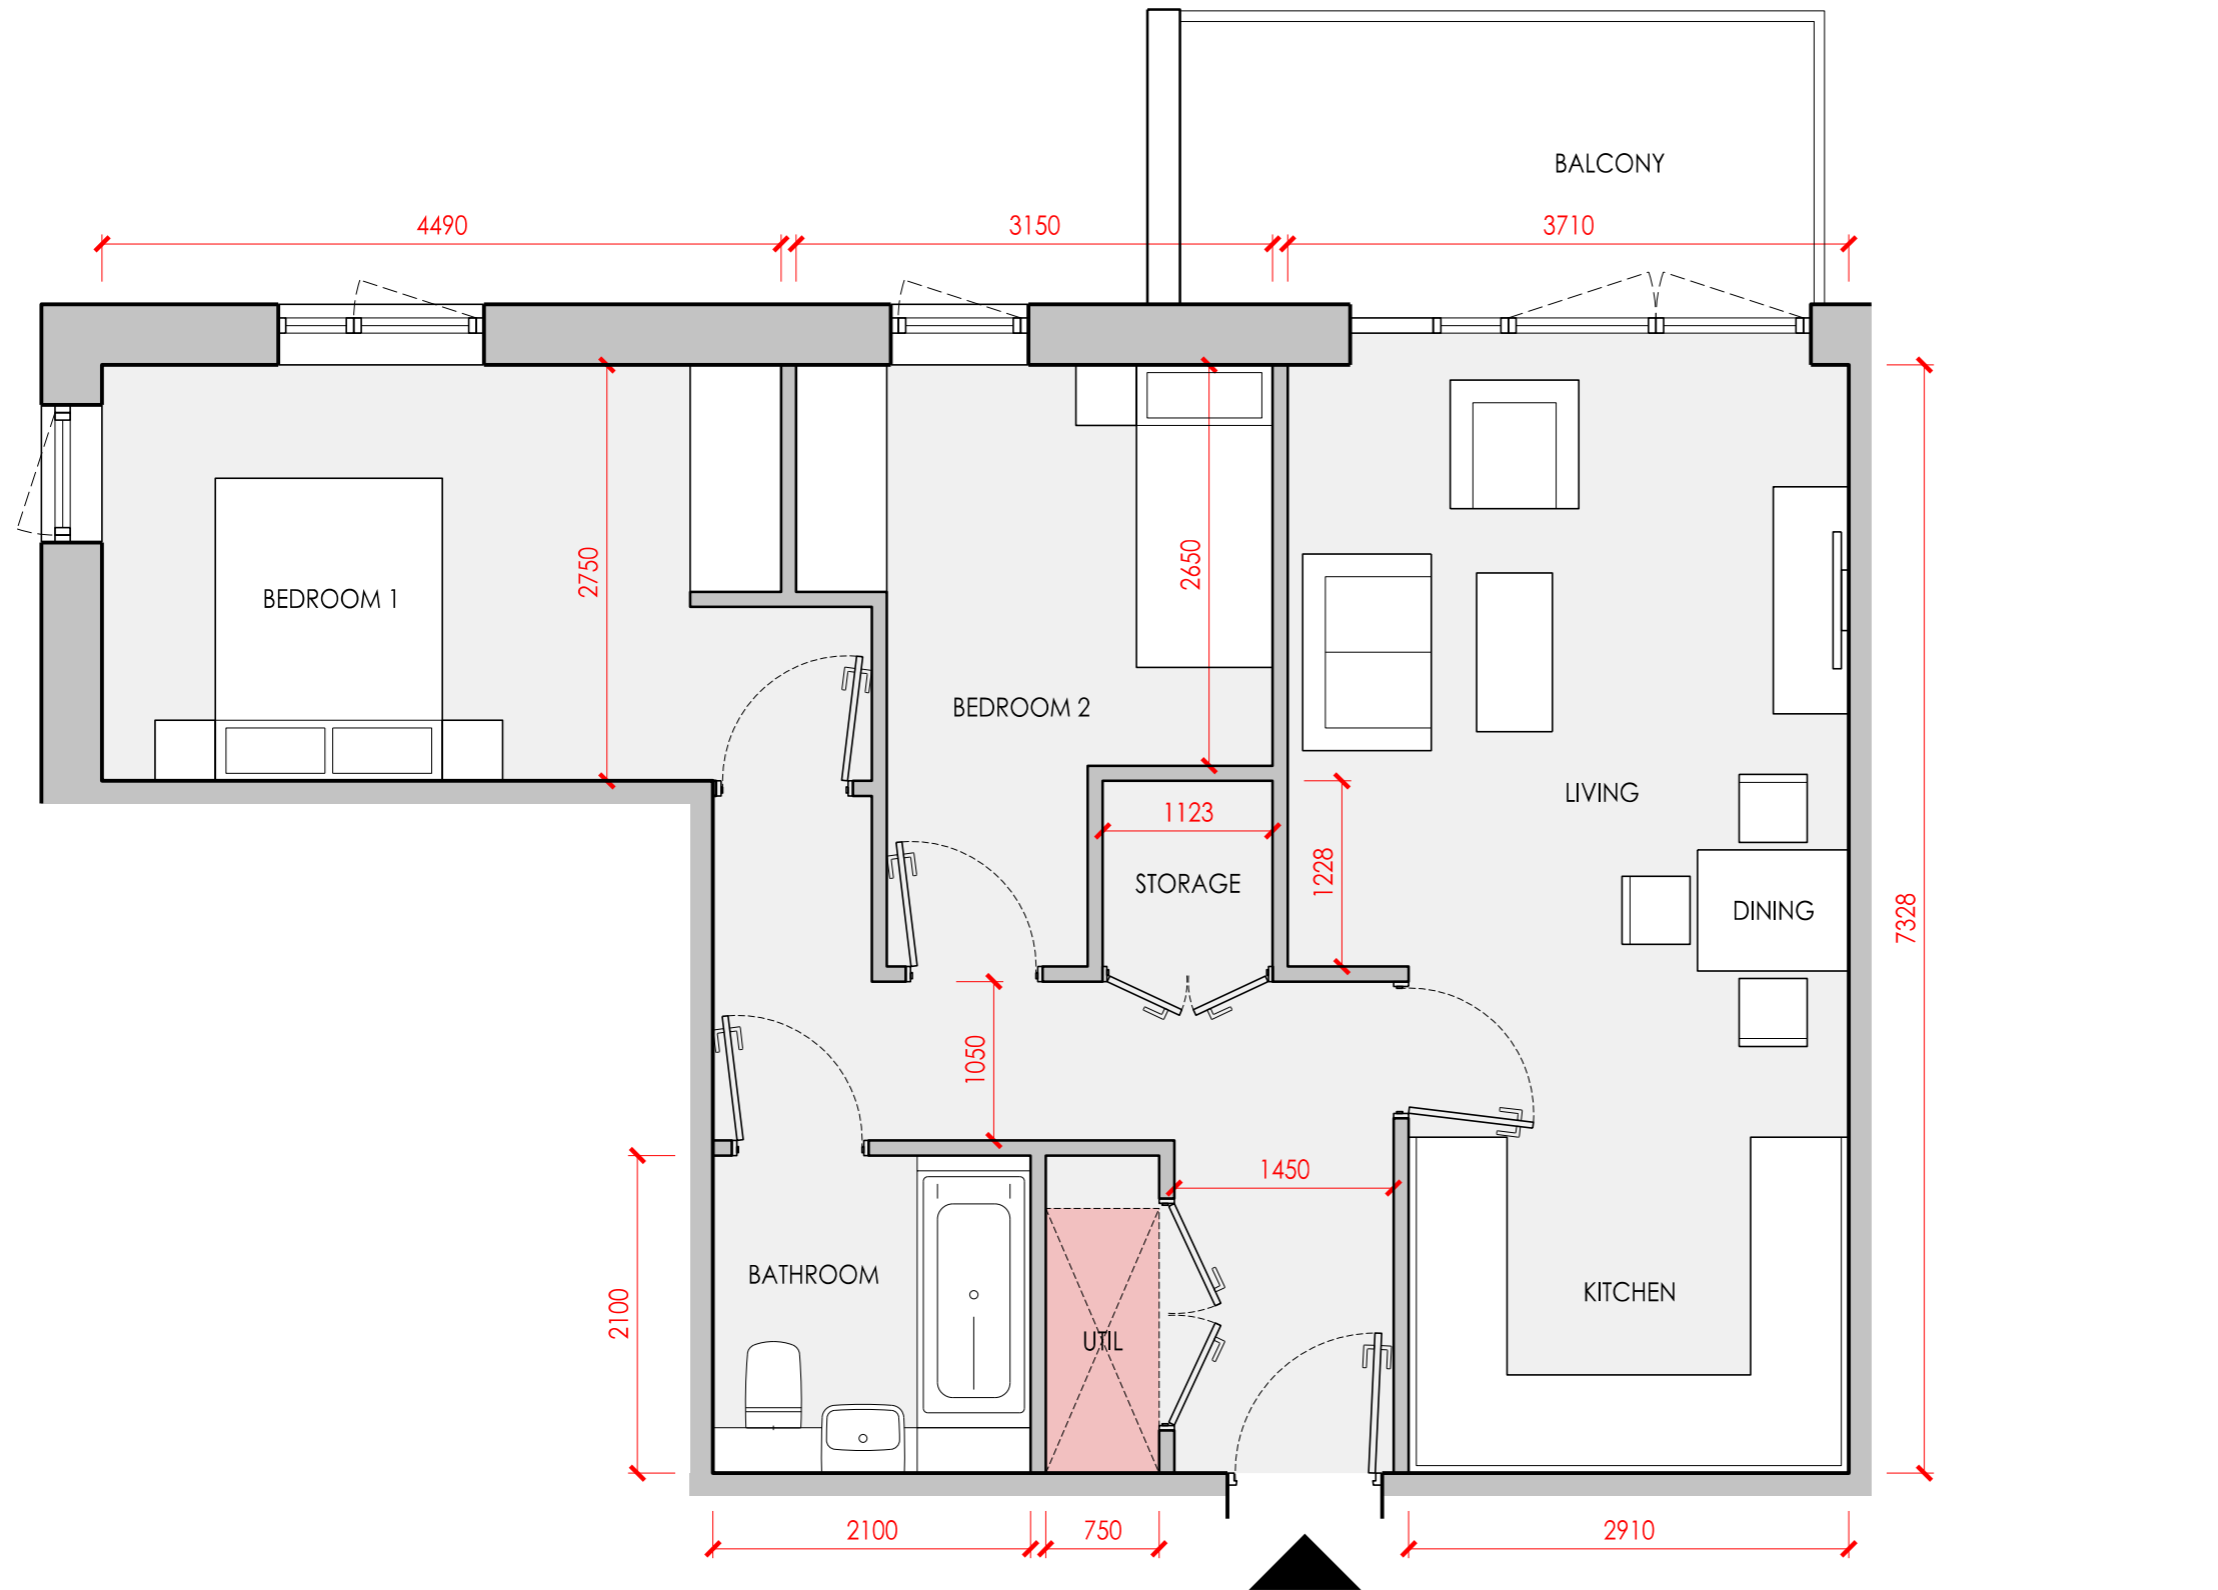

GENERAL NOTES

FIGURED DIMENSIONS ARE TAKEN TO STRUCTURE UNLESS INDICATED OTHERWISE.
ALL DIMENSIONS TO BE CHECKED ON SITE PRIOR TO COMMENCEMENT OF WORK.
DRAWING TO BE READ IN CONJUNCTION WITH ALL OTHER ARCHITECTS DRAWINGS, CONSULTANTS AND SPECIALISTS DRAWINGS, CONSTRUCTION NOTES, SPECIFICATIONS AND EMPLOYER'S REQUIREMENTS WHERE APPLICABLE.
ANY DISCREPANCY MUST BE BROUGHT TO THE ATTENTION OF PCKO. IF IN DOUBT, ASK.
ANY MODIFICATION TO THIS DRAWING MUST BE CARRIED OUT BY PCKO.
THIS DRAWING REMAINS UNDER THE COPYRIGHT OF PCKO ARCHITECTS LIMITED. PLEASE OBTAIN PERMISSION BEFORE COPYING.
WHERE METHOD OF CONSTRUCTION INCORPORATES TIMBER/LIGHT GAUGE STEEL FRAME ALL ELEMENTS OF FRAME INCLUDING STUD LOCATIONS, NOGGINS, SHEATHING, LINTELS, TRUSSESS AND WIND BRACING TO BE TO FRAME MANUFACTURER'S DESIGN, DETAIL AND SPECIFICATION.
ALL STRUCTURAL ELEMENTS ARE SHOWN INDICATIVELY. FOR ALL ELEMENTS OF STRUCTURE REFER TO STRUCTURAL ENGINEER'S AND SPECIALIST SUB-CONTRACTOR/FABRICATOR'S DESIGN, DETAIL AND SPECIFICATION.
ALL MECHANICAL AND ELECTRICAL ELEMENTS ARE SHOWN INDICATIVELY. FOR ALL M&E INSTALLATIONS REFER TO BUILDING SERVICES ENGINEER'S AND SPECIALIST SUB-CONTRACTOR'S DESIGN, DETAIL AND SPECIFICATION.

WINDOW POSITIONS AND SIZES INDICATIVE ONLY

| AREA SCHEDULE | PROPOSED | STANDARD |
|---------------------------|---------------------|---------------------|
| LIVING + DINING + KITCHEN | 25.1 m ² | 25.0 m ² |
| BEDROOM 1 | 13.0 m ² | 11.5 m ² |
| BEDROOM 2 | 9.4 m ² | 7.5 m ² |
| STORAGE | 2.1 m ² | 2.0 m ² |
| AMENITY | 8.1 m ² | 6.0 m ² |

| DATE | REV. | DESCRIPTION | BY | CHECKED |
|----------|------|---------------|----|---------|
| 15/10/19 | P01 | INITIAL ISSUE | PP | DDS |

PCKO
an AHR company

5 - 8 HARDWICK STREET
LONDON EC1R 4RG
TEL: 020 - 7372 - 8918
www.pcko.co.uk

ARCHITECTS INTERIOR DESIGNERS
MASTER PLANNERS URBAN DESIGNERS

| | | | |
|---------------|----------------------|------------|-----|
| CLIENT | Notting Hill Genesis | | |
| PROJECT | St Clare SCL-AHR | | |
| DRAWING TITLE | Unit type 2E | | |
| STATUS | PLANNING | | |
| SCALE | 1:50@A3 | DRAWN BY | PP |
| DATE | 2019.05 | CHECKED BY | DDS |
| DRAWING NO. | B1-XX-DR-A-20-726-P1 | REVISION | P01 |