


23 The Grove – Garage Roof Replacement Proposed Plans

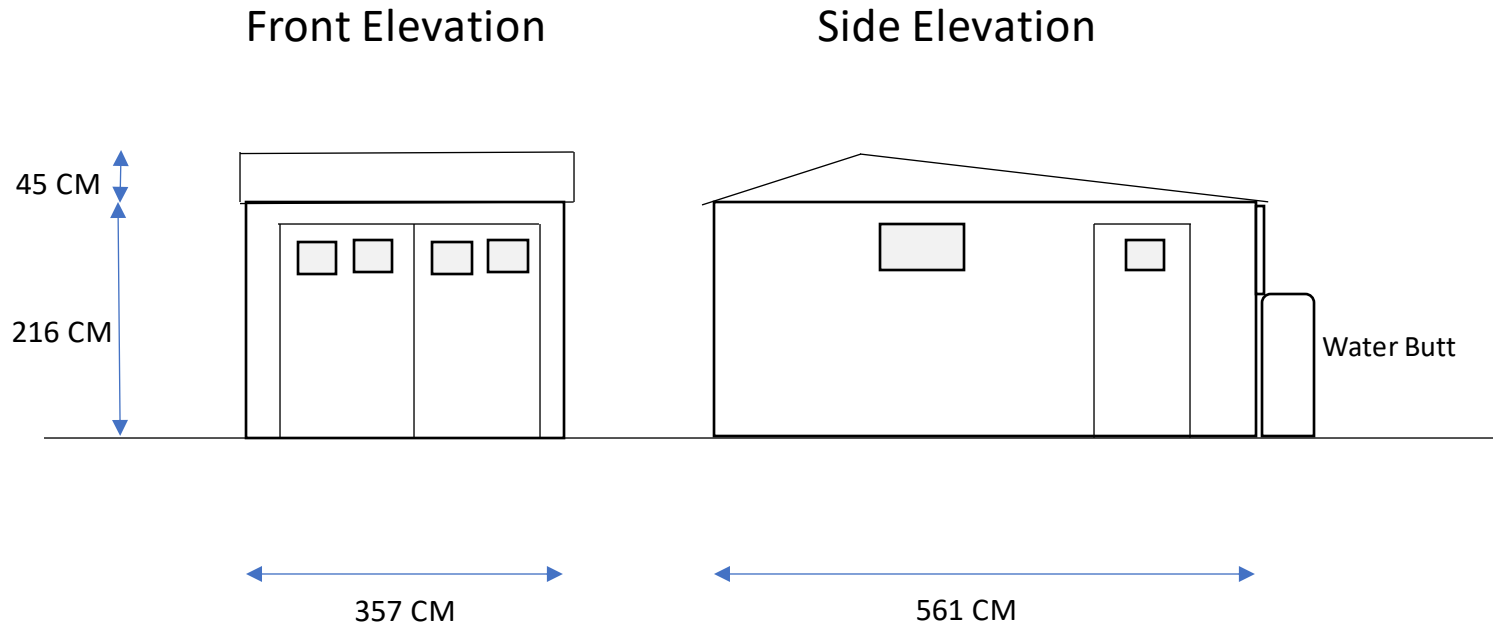

Please note that proposed roof is the same pitch, size and dimensions of the current roof.
Proposed material is dark grey composite sheet in similar pattern

Scale 5 m