

NOTES

Do not scale dimensions from this drawing except for Local Authority planning purposes.

The contractor is responsible for checking dimensions, tolerances and references. Any discrepancies to be verified with the Project Manager before proceeding with the works.

This drawing is copyright to DHP and may not be reproduced in any form without written consent.

All current drawings and specifications for the project must be read in conjunction with the designers hazard and environment assessment record.




P1	11.05.23	Gate 4 height amended	-
P0	13.07.21	PLANNING ISSUE	-
Rev	Date	Description	Chk

243 Brooklands Road
Weybridge
Surrey KT13 0RH

T 01932 850100
W www.dhpuk.co.uk

Project
**National Physical Laboratory
Hampton Road, Teddington
TW11 0LW
(Security Gates)**

Drawing
**Security Gate Elevations
Areas 3 - 5**

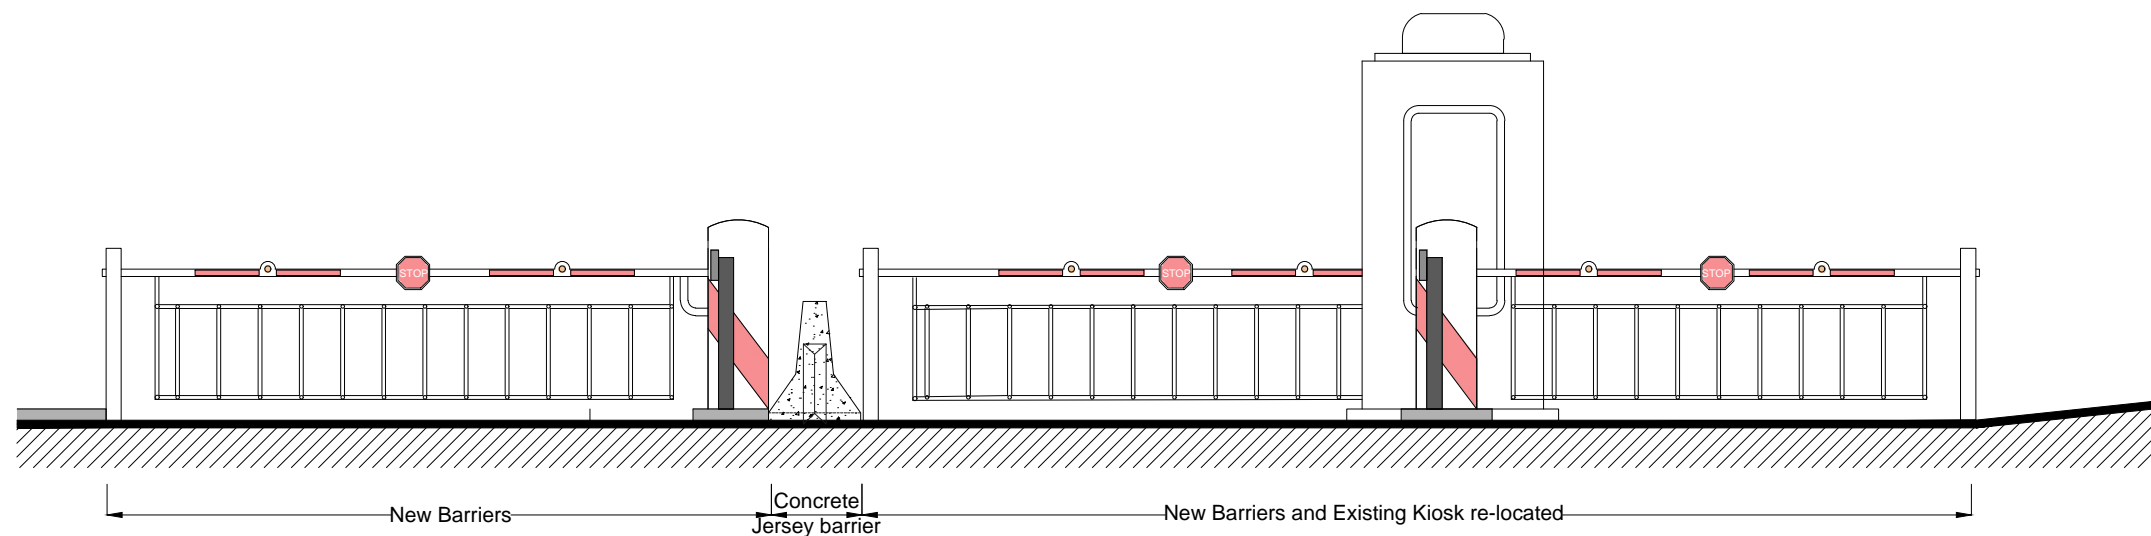

Drawn By	JD	Date	20/03/2019
Project Manager	JT	Scale	1:50
Project No.	Drawing No.	Stage/Rev	
6065	3001	P/1	