
 <p>D1 Property & Planning Consultants 411-413 Oxford Street London W1C 2PE</p> <p>T: 0207 993 6710 M: 07502641651 W: www.d1property.co.uk E: olamide@d1property.co.uk</p>	<p>Project Location:</p> <p>St John Ambulance Headquarters 26 Park rd Teddington, TW11 0AQ</p>	
	<p>Drawing Title :</p> <p>Proposed Ground Floor Drawing</p>	
	<p>Date</p> <p>April 2023</p>	<p>Scale:</p> <p>1:100 @ A3</p>

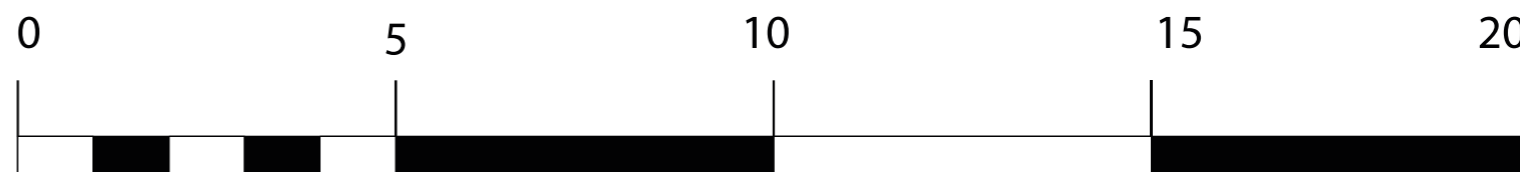

1:100