
 <p>D1 Property &amp; Planning Consultants 411-413 Oxford Street London W1C 2PE</p> <p>T: 0207 993 6710 M: 07502641651 W: www.taproerty.co.uk E: olamide@taproerty.co.uk</p>	<p>Project Location: St John Ambulance Headquarters 26 Park rd Teddington, TW11 0AQ</p>	
	<p>Drawing Title : Proposed Front Garden Drawing</p>	
	<p>Date April 2023</p>	<p>Scale: 1:100 @ A3</p>

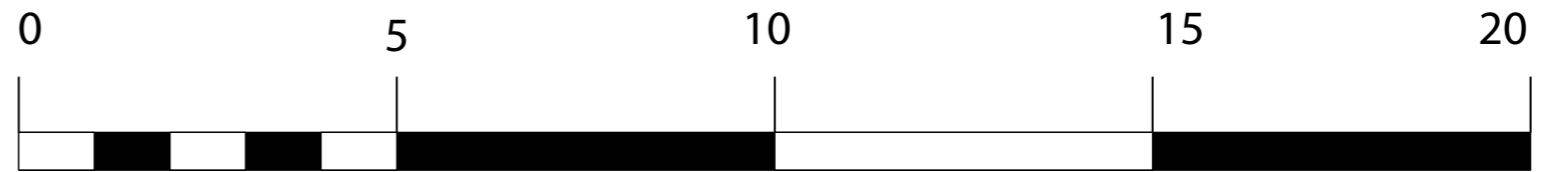

1:100