

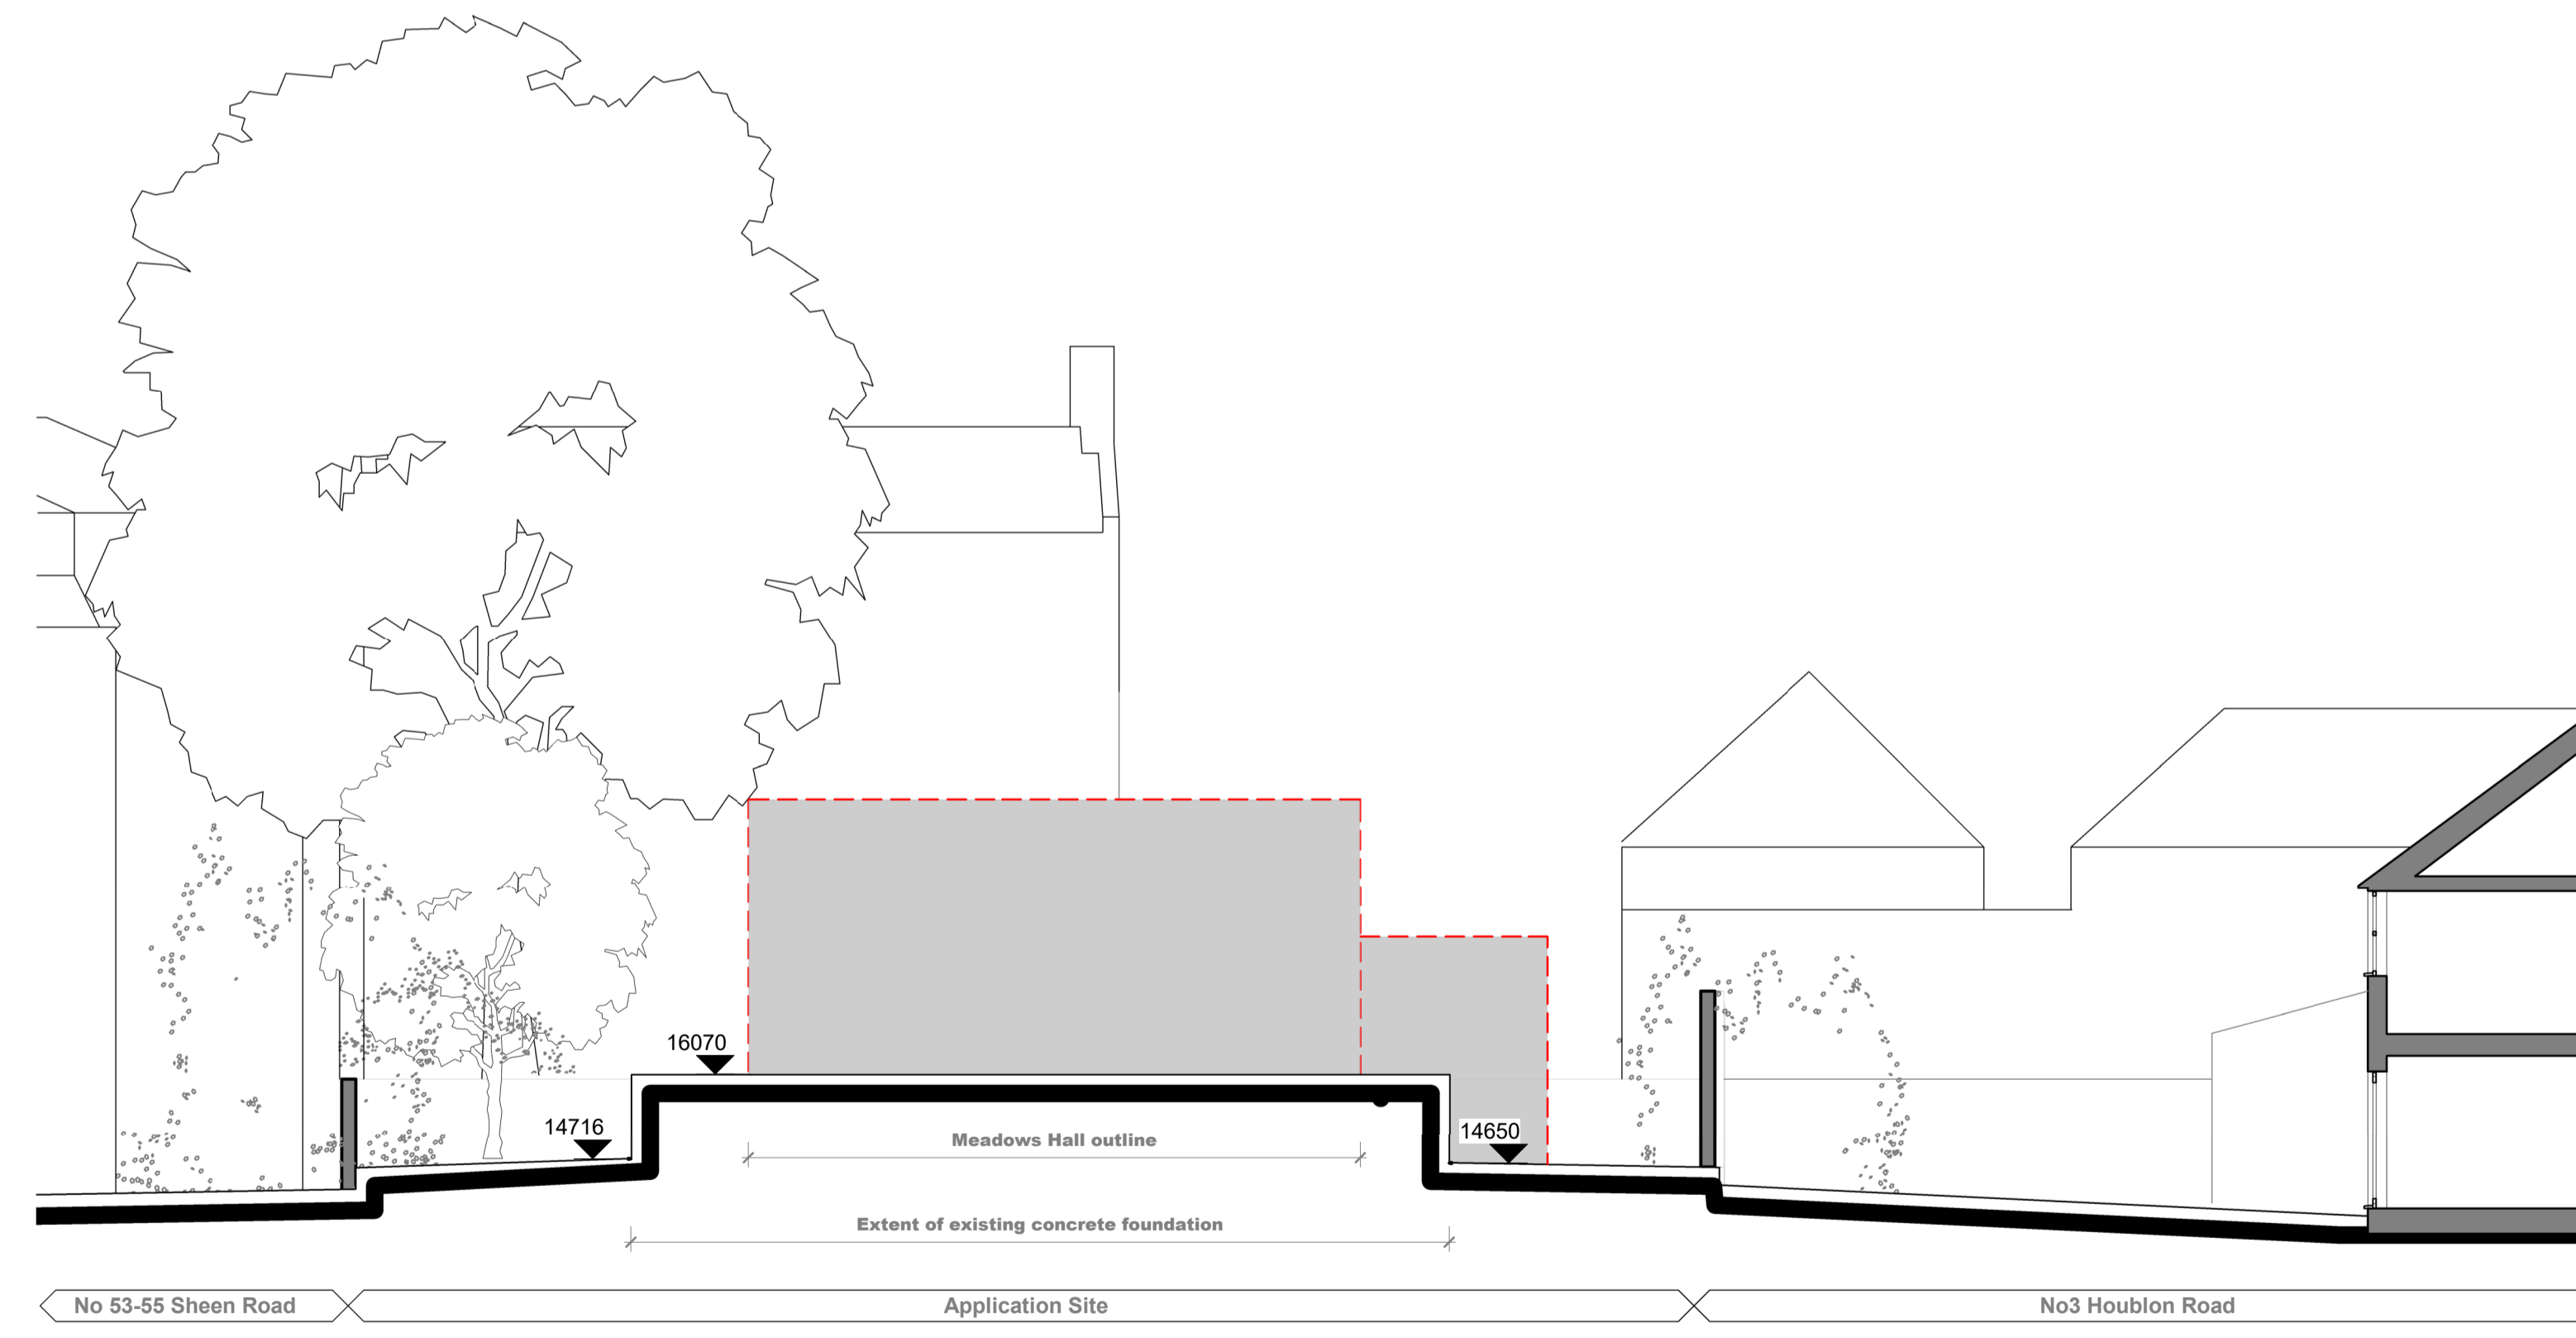


1 Section A-A Existing
1 : 100

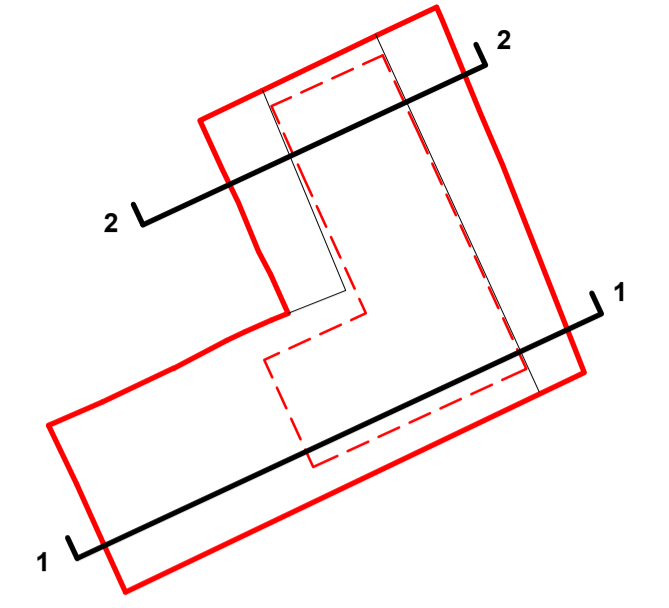

2 Section B-B Existing
1 : 100

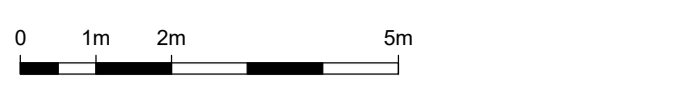

--- Meadows Hall Outline (Demolished 2018)

Revision	Date	Description
P1	19/04/2023	Planning Update - scale bar
P0	21/07/2022	Planning Issue

© copyright Wimshurst Pelleriti, all rights reserved 2017

Do not scale-off this drawing. Wimshurst Pelleriti take no responsibility for any dimensions obtained by measuring or scaling from this drawing and no reliance may be placed on such dimensions. If no dimension is given, it is the responsibility of the recipient to ascertain the dimension specifically from the Architect or by site measure.

The sizing of all structural service elements must always be checked against the relevant engineers drawings. No reliance should be placed upon information shown on the drawing.

project
Meadows Hall
drawing title
Existing Sections

drawing number	revision
WP-0733-A-0050	P1

scale @ A1	First Issue
1 : 100	21/07/2022

drawing purpose
SKETCH

WIMSHURST PELLERITI
The Mews,
6 Putney Common, SW15 1HL
0208 780 2206
info@wp.uk.com
wimshurst-pelleriti.com

