


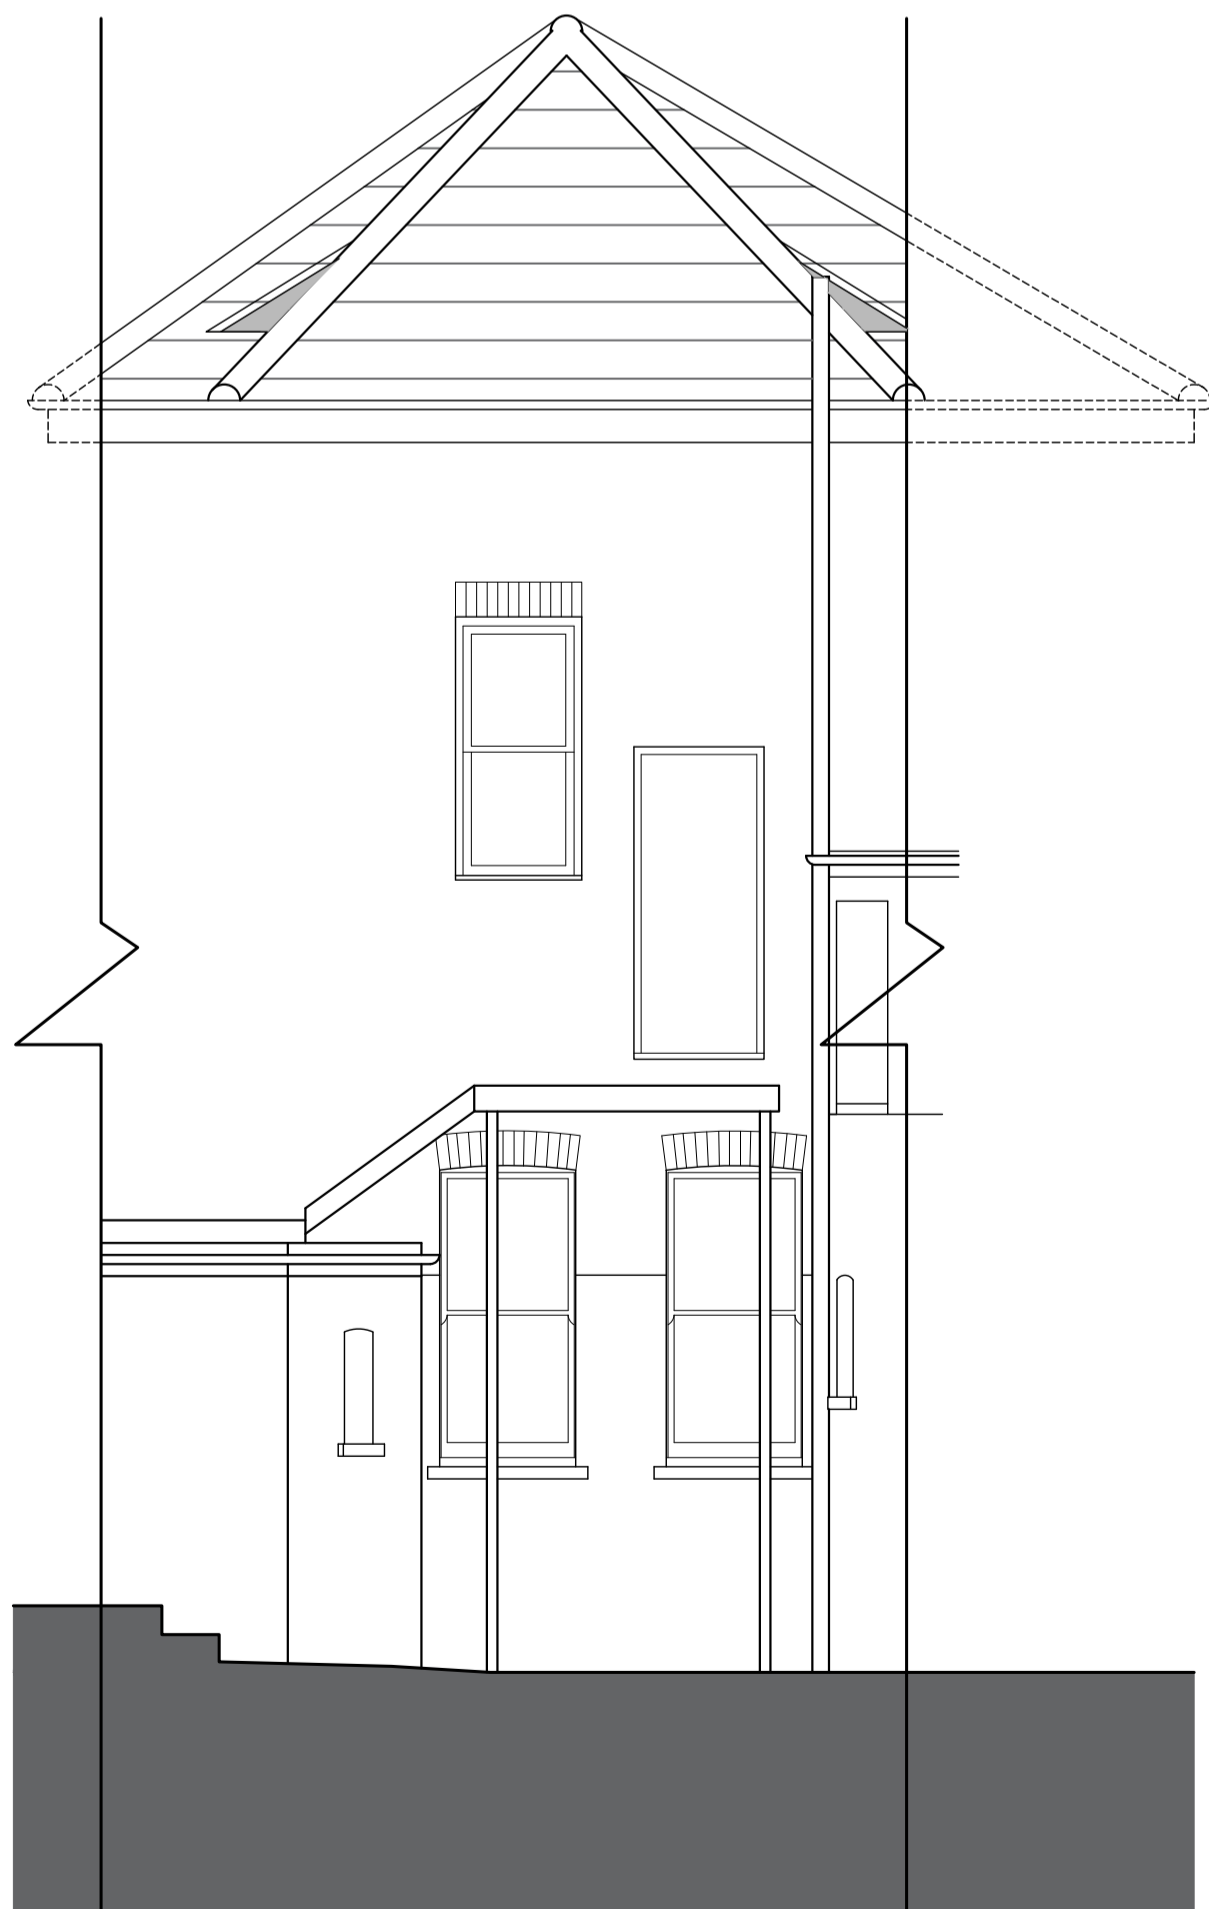

PROPOSED NORTH ELEVATION



PROPOSED SOUTH ELEVATION



PROPOSED EAST ELEVATION

NOTES

- Please read this drawing in conjunction with all other relevant project drawings, schedules and specifications as listed on the latest Illustrate Architects Ltd drawing register.