

## GENERAL NOTES

- DRAWING TO BE READ IN CONJUNCTION WITH PROJECT SPECIFIC NBS SPECIFICATION DOCUMENT.
- REFER TO DRAWING A-315, TYPICAL KITCHEN DRAWING FOR TYPICAL KITCHEN DETAILS AND ARRANGEMENT. KITCHEN SUPPLIER TO PRODUCE SITE SPECIFIC KITCHEN ARRANGEMENT DRAWINGS FOR EACH INDIVIDUAL KITCHEN LAYOUT FOR CLIENT APPROVAL PRIOR TO PLACING ORDERS.
- REFER TO DRAWING A-320, TYPICAL SHOWER ROOM DRAWING FOR TYPICAL BATH, SHOWER AND WC DETAILS AND ARRANGEMENT. ARRANGEMENT FOR EACH INDIVIDUAL BATH, SHOWER AND WC ROOM TO BE AGREED WITH CLIENT PRIOR TO COMMENCEMENT OF WORKS.
- 4. SETTING OUT TO BE SUPERVISED AND APPROVED ON-SITE BY CLIENT PRIOR TO THE COMMENCEMENT OF INSTALLATION OF ANY FRAMING.
- 5. G.C. IS RESPONSIBLE FOR INSTALLATION OF ALL FF&E ITEMS NOTED ON DRAWING A-1005 FF&E SCHEDULE.

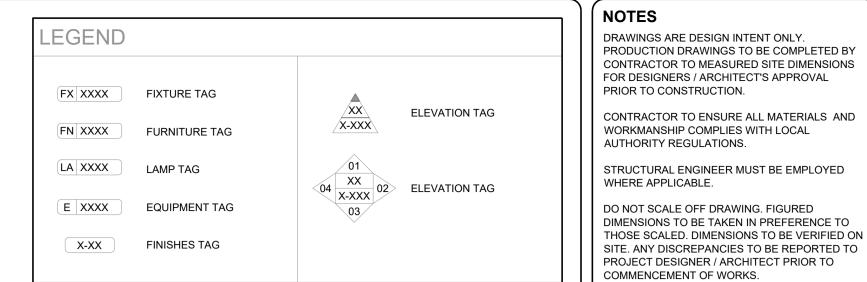

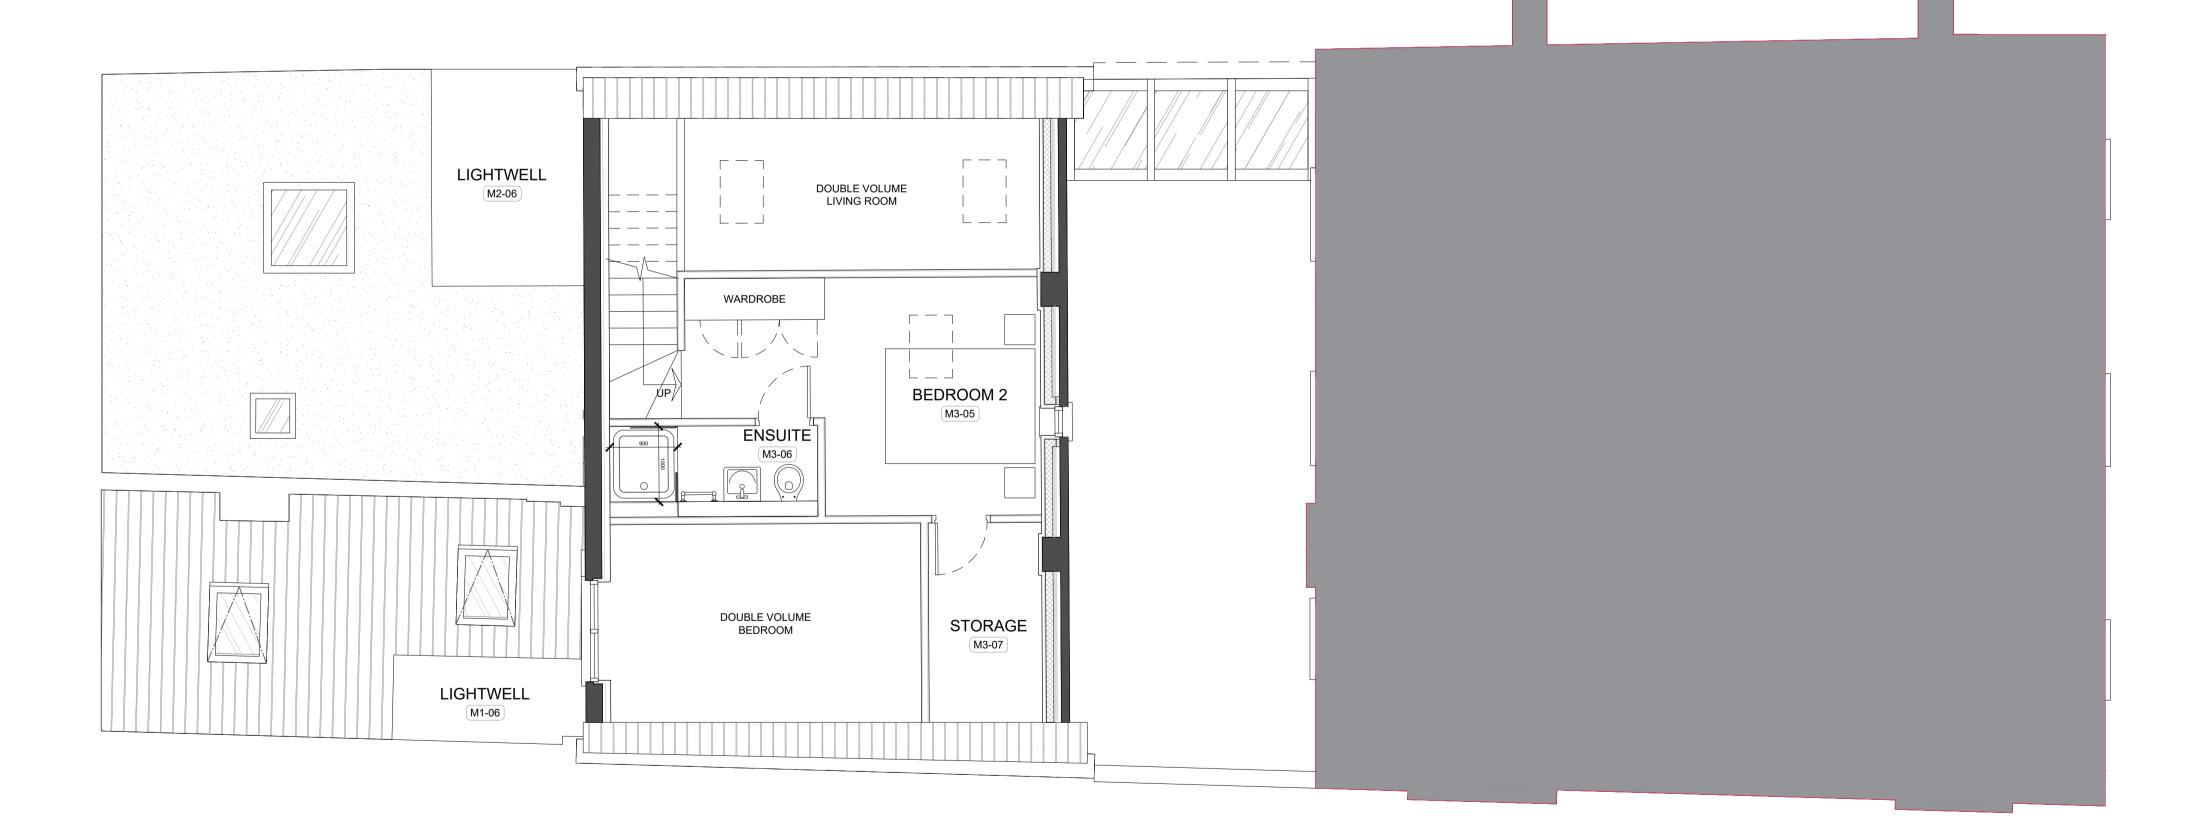

REVISION REV | DESCRIPTION | DRAWN | DATE

**NOTES** 

DRAWINGS ARE DESIGN INTENT ONLY.

WORKMANSHIP COMPLIES WITH LOCAL

DO NOT SCALE OFF DRAWING. FIGURED

STRUCTURAL ENGINEER MUST BE EMPLOYED

DIMENSIONS TO BE TAKEN IN PREFERENCE TO THOSE SCALED. DIMENSIONS TO BE VERIFIED ON

SITE. ANY DISCREPANCIES TO BE REPORTED TO

PROJECT DESIGNER / ARCHITECT PRIOR TO

THIS DRAWING IS THE COPYRIGHT OF CAPELO DESIGN LTD. THIS DRAWING CANNOT BE COPIED, REPRODUCED, RETAINED OR DISCLOSED TO ANY

AUTHORITY REGULATIONS.

COMMENCEMENT OF WORKS.

UNAUTHORISED PERSON.

SITE ADDRESS: 25 CHURCH ROAD TEDDINGTON TW11 8PF

PROJECT INFORMATION

WHERE APPLICABLE.

PRODUCTION DRAWINGS TO BE COMPLETED BY CONTRACTOR TO MEASURED SITE DIMENSIONS

DRAWING STATUS FOR INFORMATION

FOR APPROVAL FOR COSTING ONLY

FOR CONSTRUCTION

CLIENT

SEVENTY FOUR PROP. CO.

PROJECT

CHURCH ROAD RESIDENTIAL DEVELOPMENT

DESCRIPTION

GENERAL ARRANGEMENT PLAN, SECOND FLOOR

SCALE DRAWN BY DATE 1:50 @ A1 MEC SEP. '22

REVISION

DRAWING NO. 22228-A-112

GENERAL ARRANGEMENT PLAN - SECOND FLOOR