
GENERAL NOTES

- DRAWING TO BE READ IN CONJUNCTION WITH PROJECT SPECIFIC NBS SPECIFICATION DOCUMENT.
- 2. REFER TO DRAWING A-315, TYPICAL KITCHEN DRAWING FOR TYPICAL KITCHEN DETAILS AND ARRANGEMENT. KITCHEN SUPPLIER TO PRODUCE SITE SPECIFIC KITCHEN ARRANGEMENT DRAWINGS FOR EACH INDIVIDUAL KITCHEN LAYOUT FOR CLIENT APPROVAL PRIOR TO PLACING ORDERS. 2
- REFER TO DRAWING A-320, TYPICAL SHOWER ROOM DRAWING FOR 3 TYPICAL BATH, SHOWER AND WC DETAILS AND ARRANGEMENT. ARRANGEMENT FOR EACH INDIVIDUAL BATH, SHOWER AND WC ROOM TO BE AGREED WITH CLIENT PRIOR TO COMMENCEMENT OF WORKS.
- 4. SETTING OUT TO BE SUPERVISED AND APPROVED ON-SITE BY CLIENT PRIOR TO THE COMMENCEMENT OF INSTALLATION OF ANY FRAMING.
- G.C. IS RESPONSIBLE FOR INSTALLATION OF ALL FF&E ITEMS NOTED ON DRAWING A-1005 FF&E SCHEDULE.

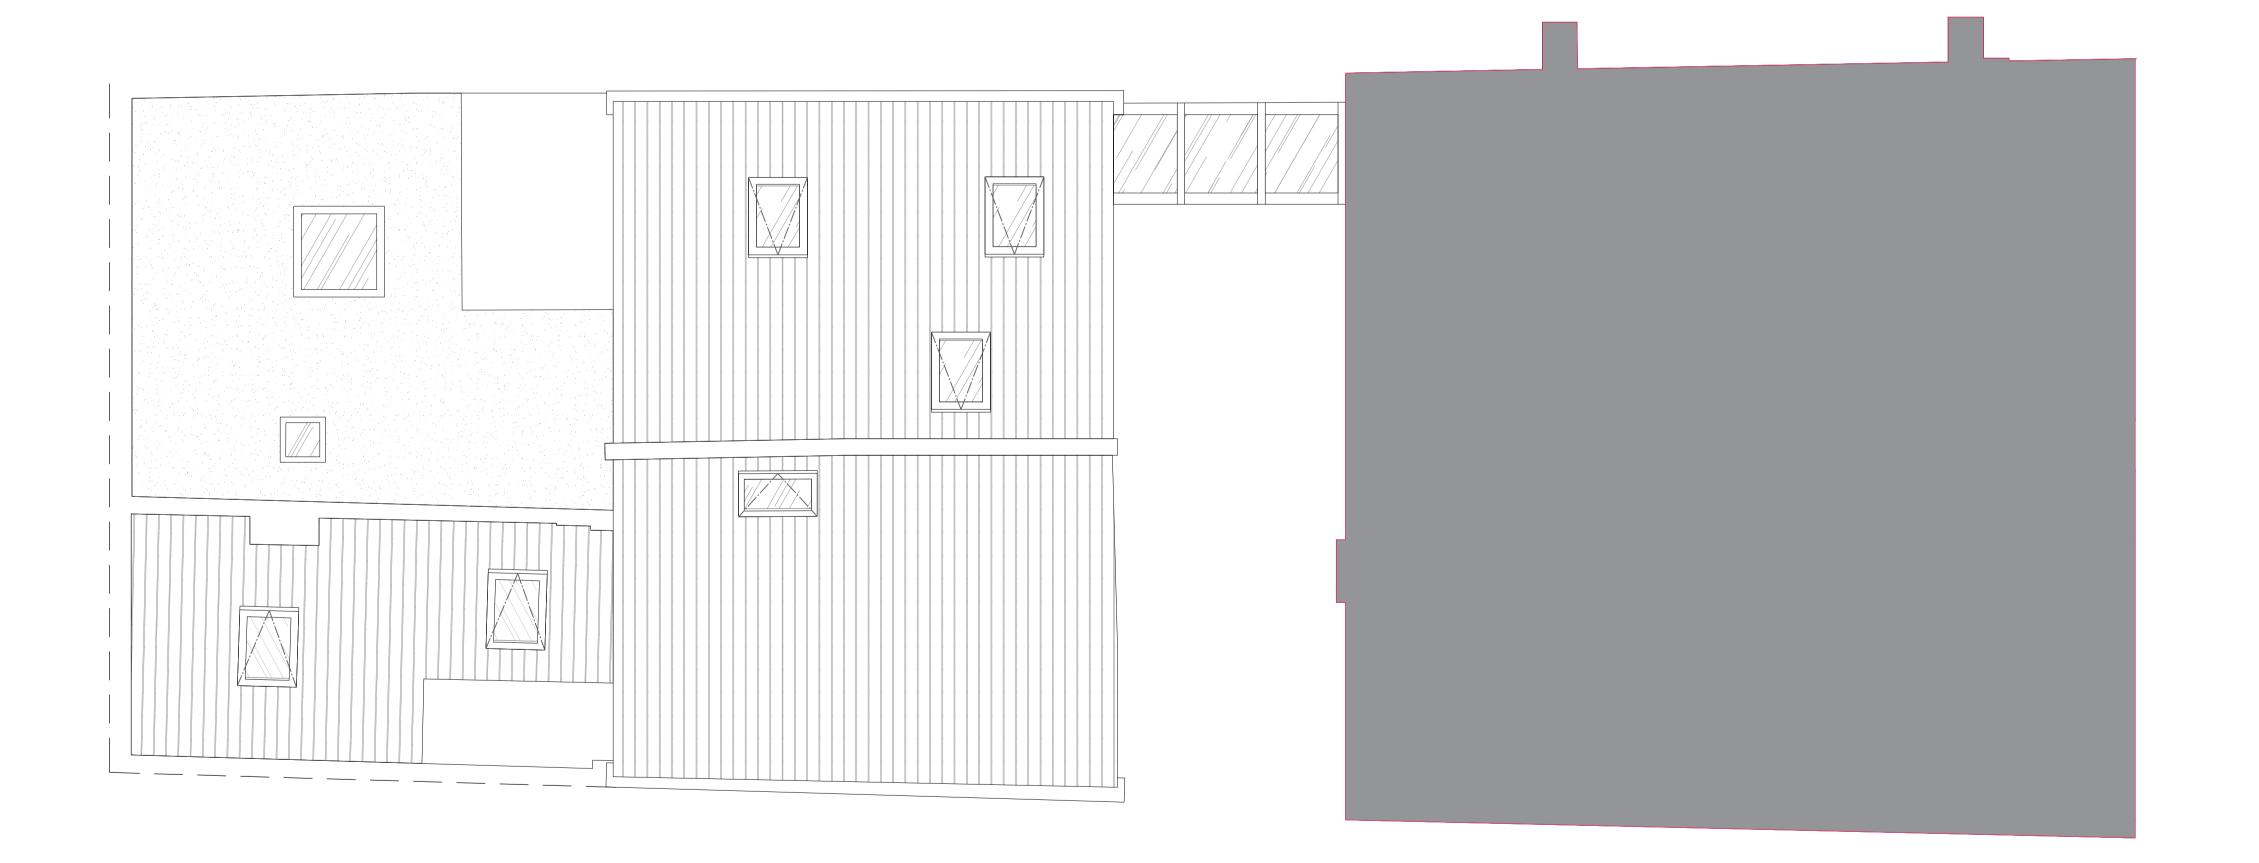

E	ĒĊ	BEI	ND
ĺ	FX	XXX	x

FURNITURE
LAMP TAG
EQUIPMEN
FINISHES T

			DRAWINGS ARE DESIGN INTENT ONLY. PRODUCTION DRAWINGS TO BE COMPLETED BY CONTRACTOR TO MEASURED SITE DIMENSIONS FOR DESIGNERS / ARCHITECT'S APPROVAL
FIXTURE TAG	xx x-xxx	ELEVATION TAG	PRIOR TO CONSTRUCTION. CONTRACTOR TO ENSURE ALL MATERIALS AND WORKMANSHIP COMPLIES WITH LOCAL
LAMP TAG	01 21 XX 02		AUTHORITY REGULATIONS. STRUCTURAL ENGINEER MUST BE EMPLOYED WHERE APPLICABLE.
EQUIPMENT TAG	04 <u>AA</u> 02 <u>03</u> 02	ELEVATION TAG	DO NOT SCALE OFF DRAWING. FIGURED
FINISHES TAG	~		DIMENSIONS TO BE TAKEN IN PREFERENCE TO THOSE SCALED. DIMENSIONS TO BE VERIFIED ON SITE. ANY DISCREPANCIES TO BE REPORTED TO PROJECT DESIGNER / ARCHITECT PRIOR TO
			COMMENCEMENT OF WORKS. THIS DRAWING IS THE COPYRIGHT OF CAPELO DESIGN LTD. THIS DRAWING CANNOT BE COPIED,
			REPRODUCED, RETAINED OR DISCLOSED TO ANY UNAUTHORISED PERSON.
			PROJECT INFORMATION SITE ADDRESS: 25 CHURCH ROAD
			TEDDINGTON TW11 8PF
			REVISION
			REV DESCRIPTION DRAWN DATE - PD ISSUE MEC 10/02/23
			DRAWING STATUS
			FOR APPROVAL
			FOR CONSTRUCTION
			CAPELO
			www.capelo.design / hello@capelo.design
			CLIENT SEVENTY FOUR PROP. CO.
			PROJECT PT CHURCH ROAD RESIDENTIAL DEVELOPMENT
			PROJECT PROJECT CHURCH ROAD RESIDENTIAL DEVELOPMENT DESCRIPTION GENERAL ARRANGEMENT PLAN, THIRD FLOOR OTHER
			SCALE DRAWN BY DATE Date 1:50 @ A1 MEC SEP. '22 E
			DRAWING NO. REVISION 22228-A-113