
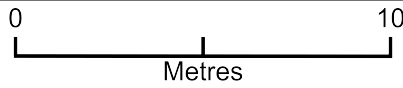


15 Elmfield Avenue

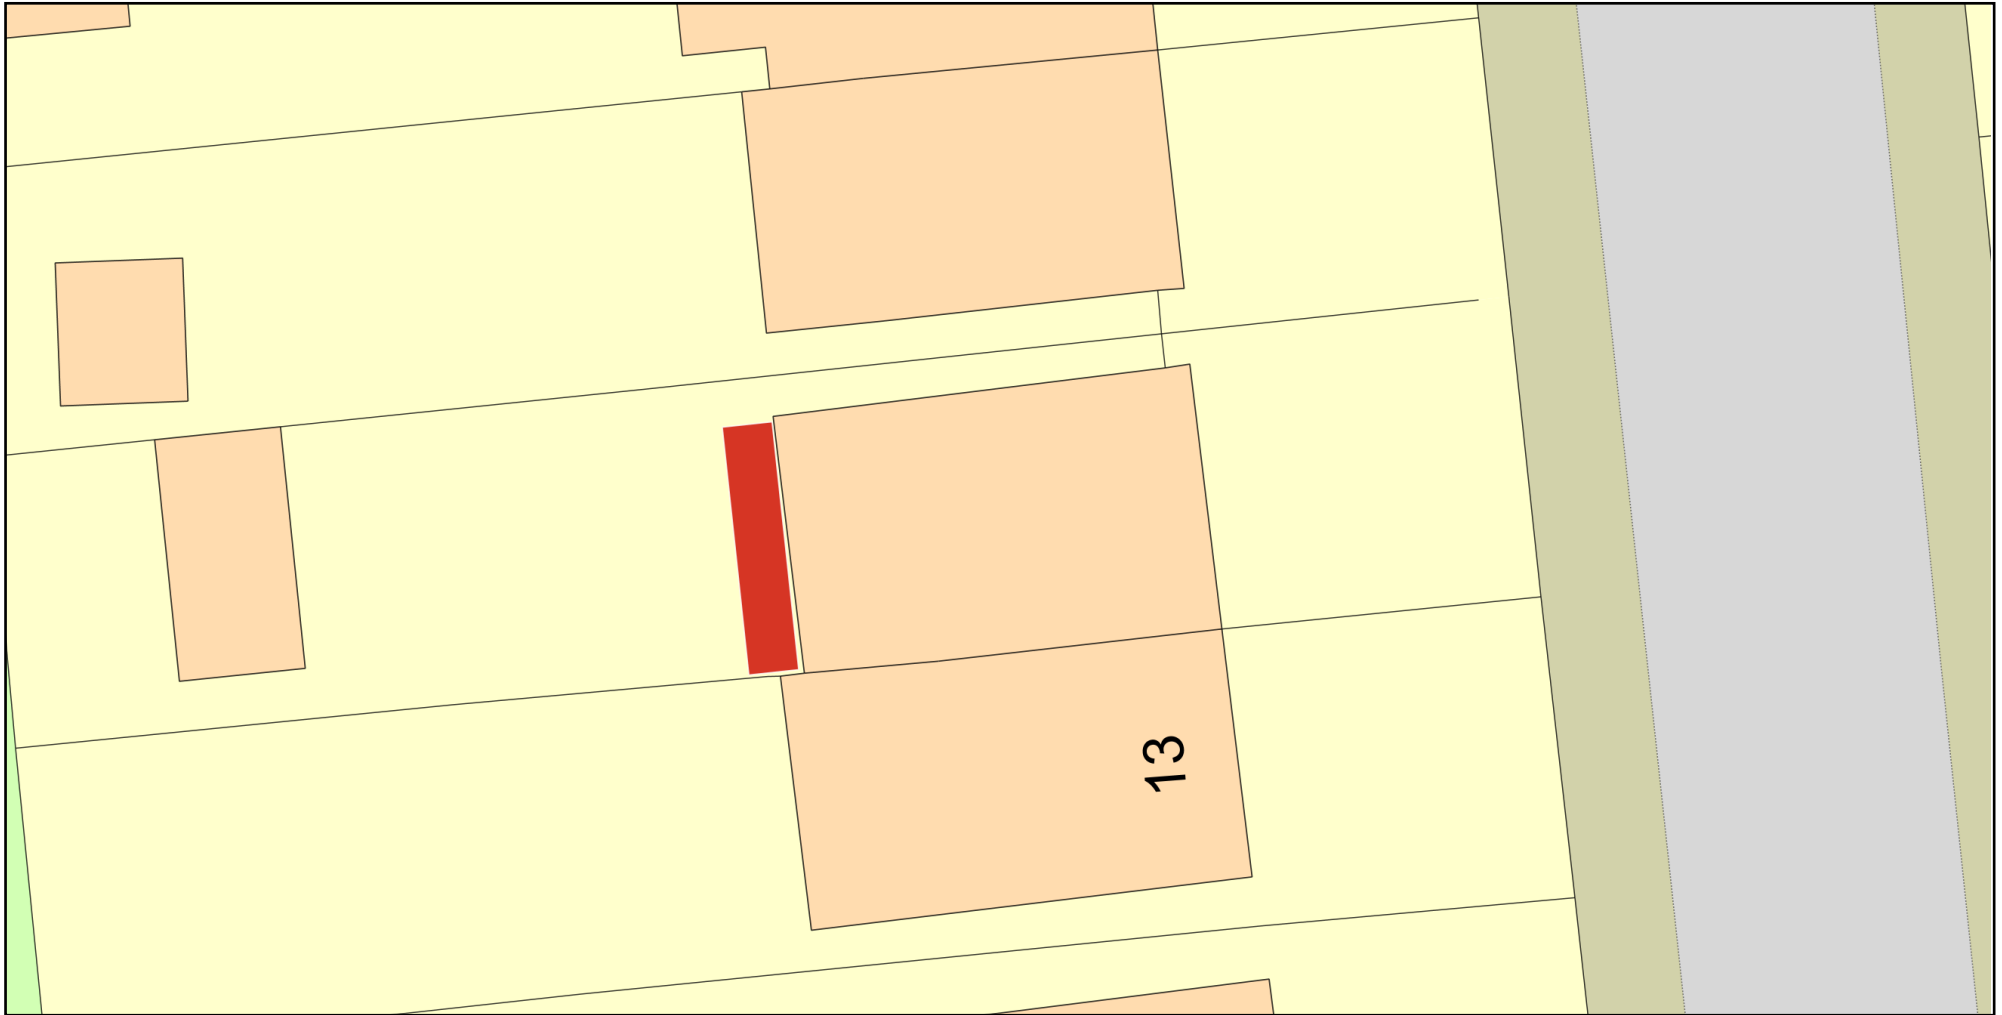

Plan Produced for: Nick Lockwood

Date Produced: 31 May 2023

Plan Reference Number: TQRQM23151202129558

Scale: 1:200 @ A4

© Crown copyright and database rights 2023 OS 100042766