
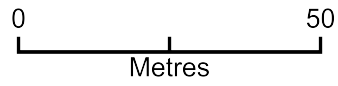


15 Elmfield Avenue

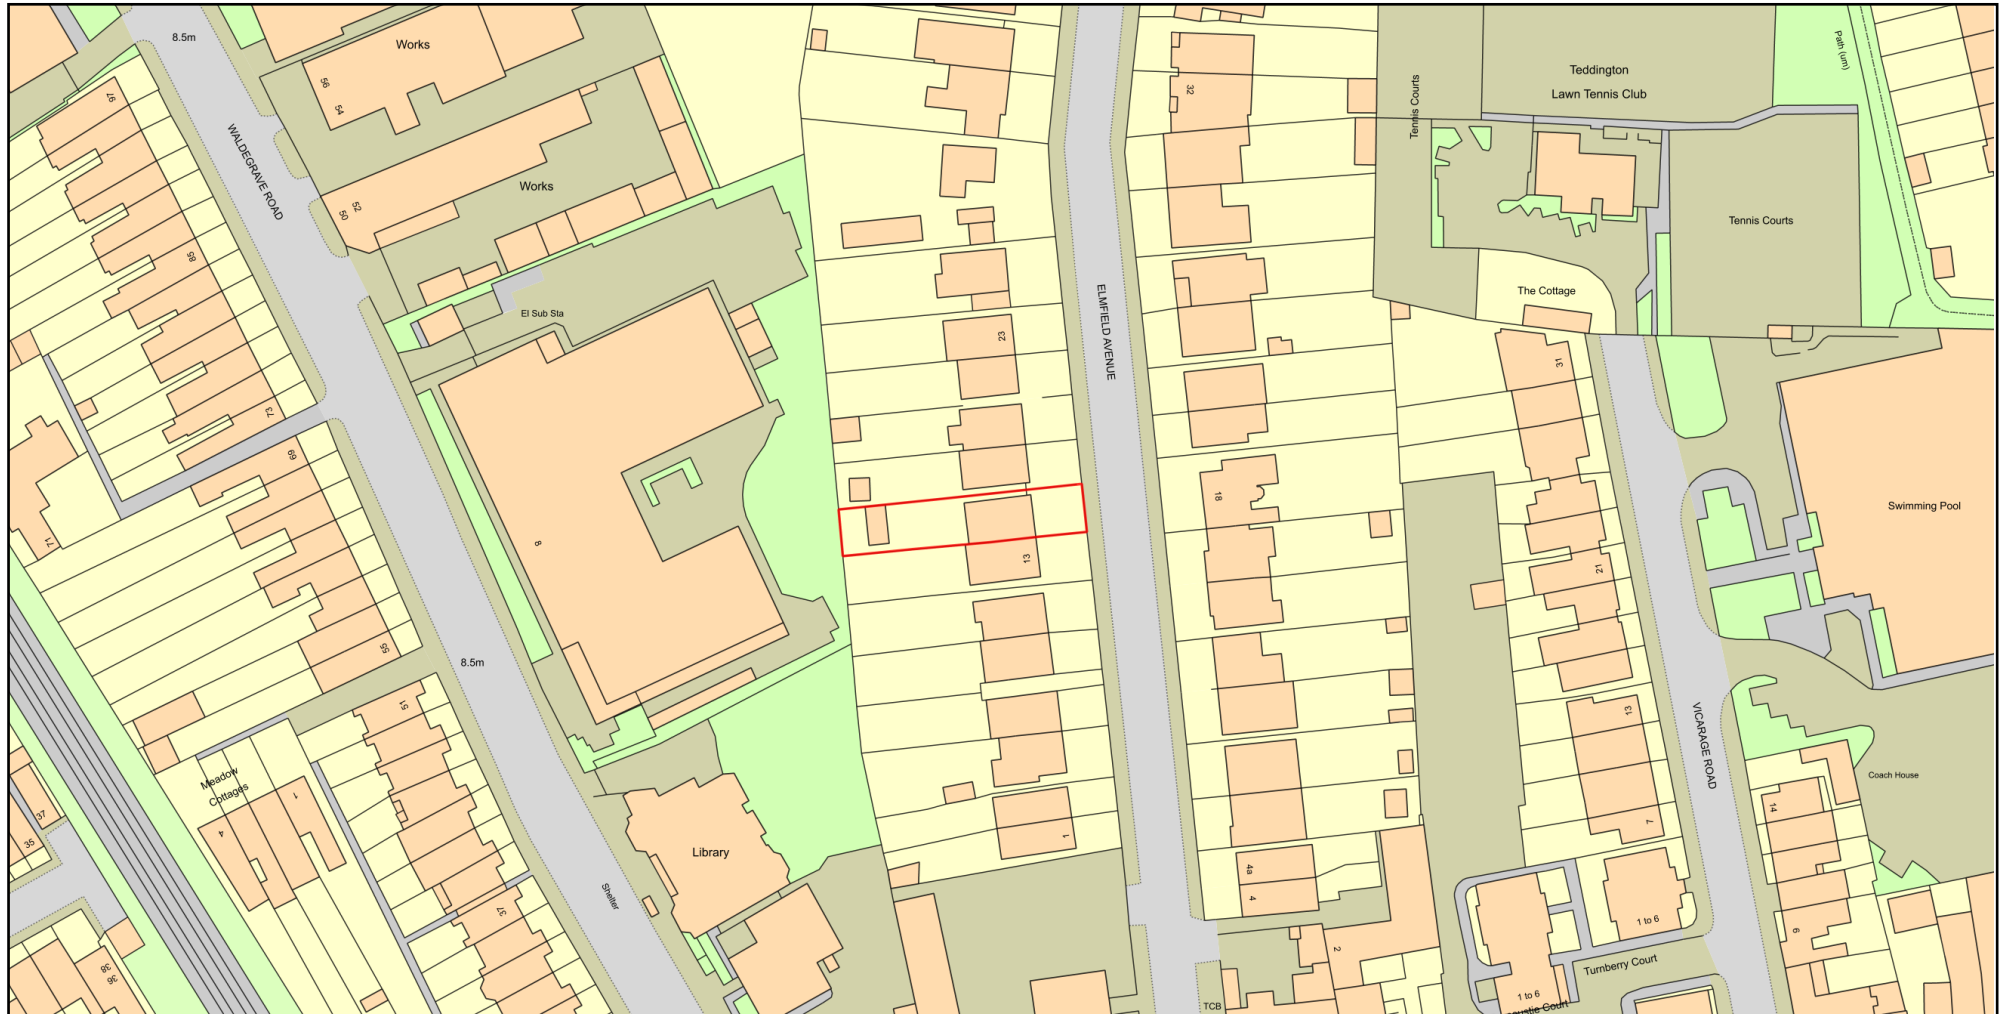

Plan Produced for: Nick Lockwood

Date Produced: 08 Jun 2023

Plan Reference Number: TQRQM23159104104582

Scale: 1:1250 @ A4

© Crown copyright and database rights 2023 OS 100042766