


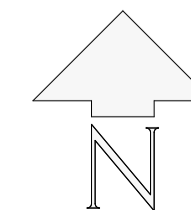


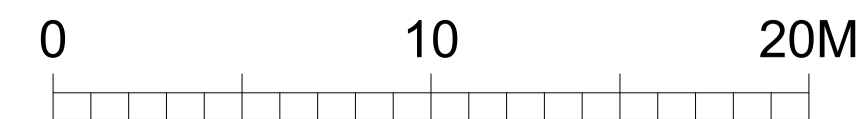

BLOCK PLAN 1:200

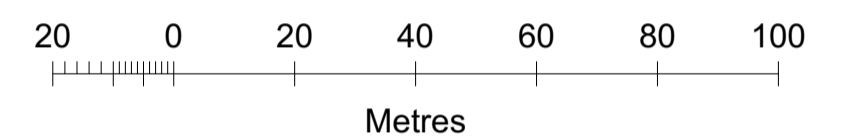

LOCATION PLAN 1:1250

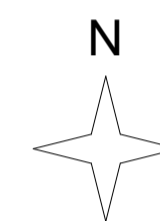

SHAUN KNIGHT
ARCHITECTURE

40 FALCON ROAD, HAMPTON
TW12 2RA
07824 815 258M
0208 979 4949T
E: skarchitecture@hotmail.co.uk
W: shaunknightarchitecture.com

PROJECT: 48 BERWYN ROAD
TW10 5BS

TITLE : LOCATION PLAN AND
BLOCK PLAN

Date: JUNE 2023

Scale: 1:1250/200 AT A1 Drawn: SDK

DRAWING NUMBER: 240-900