


NOTES: DO NOT SCALE FROM THIS DRAWING. ALL DIMENSIONS TO BE CHECKED ON SITE. ALL OMISSIONS AND DISCREPANCIES TO BE REPORTED TO THE ARCHITECT IMMEDIATELY.

ALL RIGHTS RESERVED. THIS WORK IS COPYRIGHT AND CANNOT BE REPRODUCED OR COPIED OR MODIFIED IN ANY FORM OR BY ANY MEANS, GRAPHIC ELECTRONIC OR MECHANICAL, INCLUDING PHOTOCOPYING WITHOUT THE WRITTEN PERMISSION OF SQUIRE AND PARTNERS ARCHITECTS.

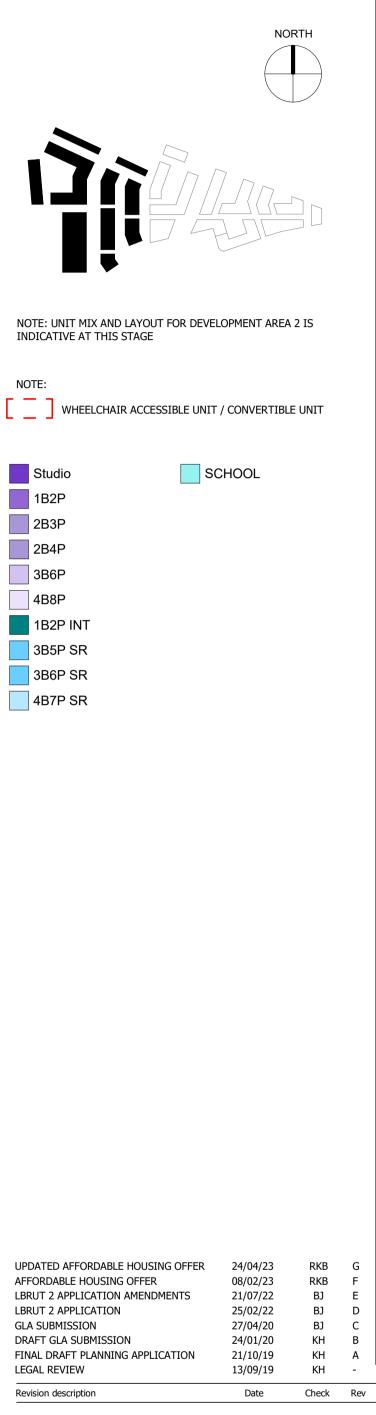

SQUIRE & PARTNERS

The Department Store 248 Ferndale Road London SW9 8FR T: 020 7278 5555 F: 020 7239 0495

info@squireandpartners.com www.squireandpartners.com

Project

Stag Brewery Richmond

Drawing

PROPOSED DEVELOPMENT AREA 2 TYPICAL LEVEL PLAN

Drawn	Date	Scale
RKL	18/01/18	1:500 @ A1 1:1000 @ A3
Job Number	Drawing number	Revision
18125	C645_Z2_P_TY_001	G