




GENERATOR
 COLD WATER STORAGE & PUMP ROOM
 LV SWITCHROOM LIFE SAFETY
 LV SWITCH ROOM


ASHP PLANTROOM

ALTERNATIVE TELCOM ROOM
 BT INTAKE ROOM

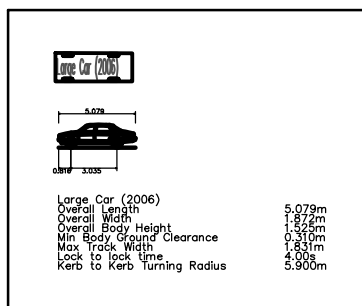

KEY:

RESIDENTIAL PARKING
 RESIDENTIAL DISABLED PARKING

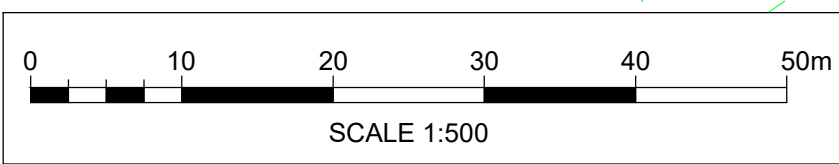

Mark	Revision	Date	Drawn	Chkd	Appd
B	Masterplan updated	22.07.22	REM	PW	PW
A	Masterplan updated	04.03.22	REM	PW	PW

SCALING NOTE: Do not scale this drawing - any errors or omissions shall be reported to Stantec without delay.
 UTILITIES NOTE: The position of any existing public or private sewers, utility services, plant or apparatus shown on this drawing is believed to be correct, but no warranty to this is expressed or implied. Other such plant or apparatus may also be present but not shown. The Contractor is therefore advised to undertake their own investigation where the presence of any existing sewers, services, plant or apparatus may affect their operations.

Drawing Issue Status **FOR PLANNING**

**STAG BREWERY, MORTLAKE
 CAR PARKING MANAGEMENT STRATEGY
 WESTERN BASEMENT (PHASE 2)
 PARKING LAYOUT**

Client RESELTON PROPERTIES		
Date of 1st Issue 18.01.2022	Designed REM	Drawn REM
A3 Scale 1:500	Checked PW	Approved PW
Drawing Number 38262/5520/16	Revision B	



stantec.com/uk
 Copyright reserved
 The copyrights to all designs and drawings are the property of Stantec.
 Reproduction or use for any purpose other than that authorised by Stantec is forbidden.
 LONDON
 Tel: 020 3824 6600