



General Notes
 This drawing is to be read in conjunction with all relevant design team specifications and drawings.
 All dimensions are to be checked on site prior to commencement of work any discrepancies reported to the Project Architect.
 All materials and components are to be handled, stored, protected, installed and finished strictly in accordance with the manufacturer's recommendations.
 © copyright SILVER JETTY LIMITED

Notes:

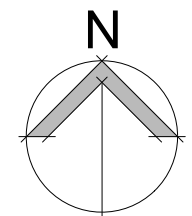


Site Boundary

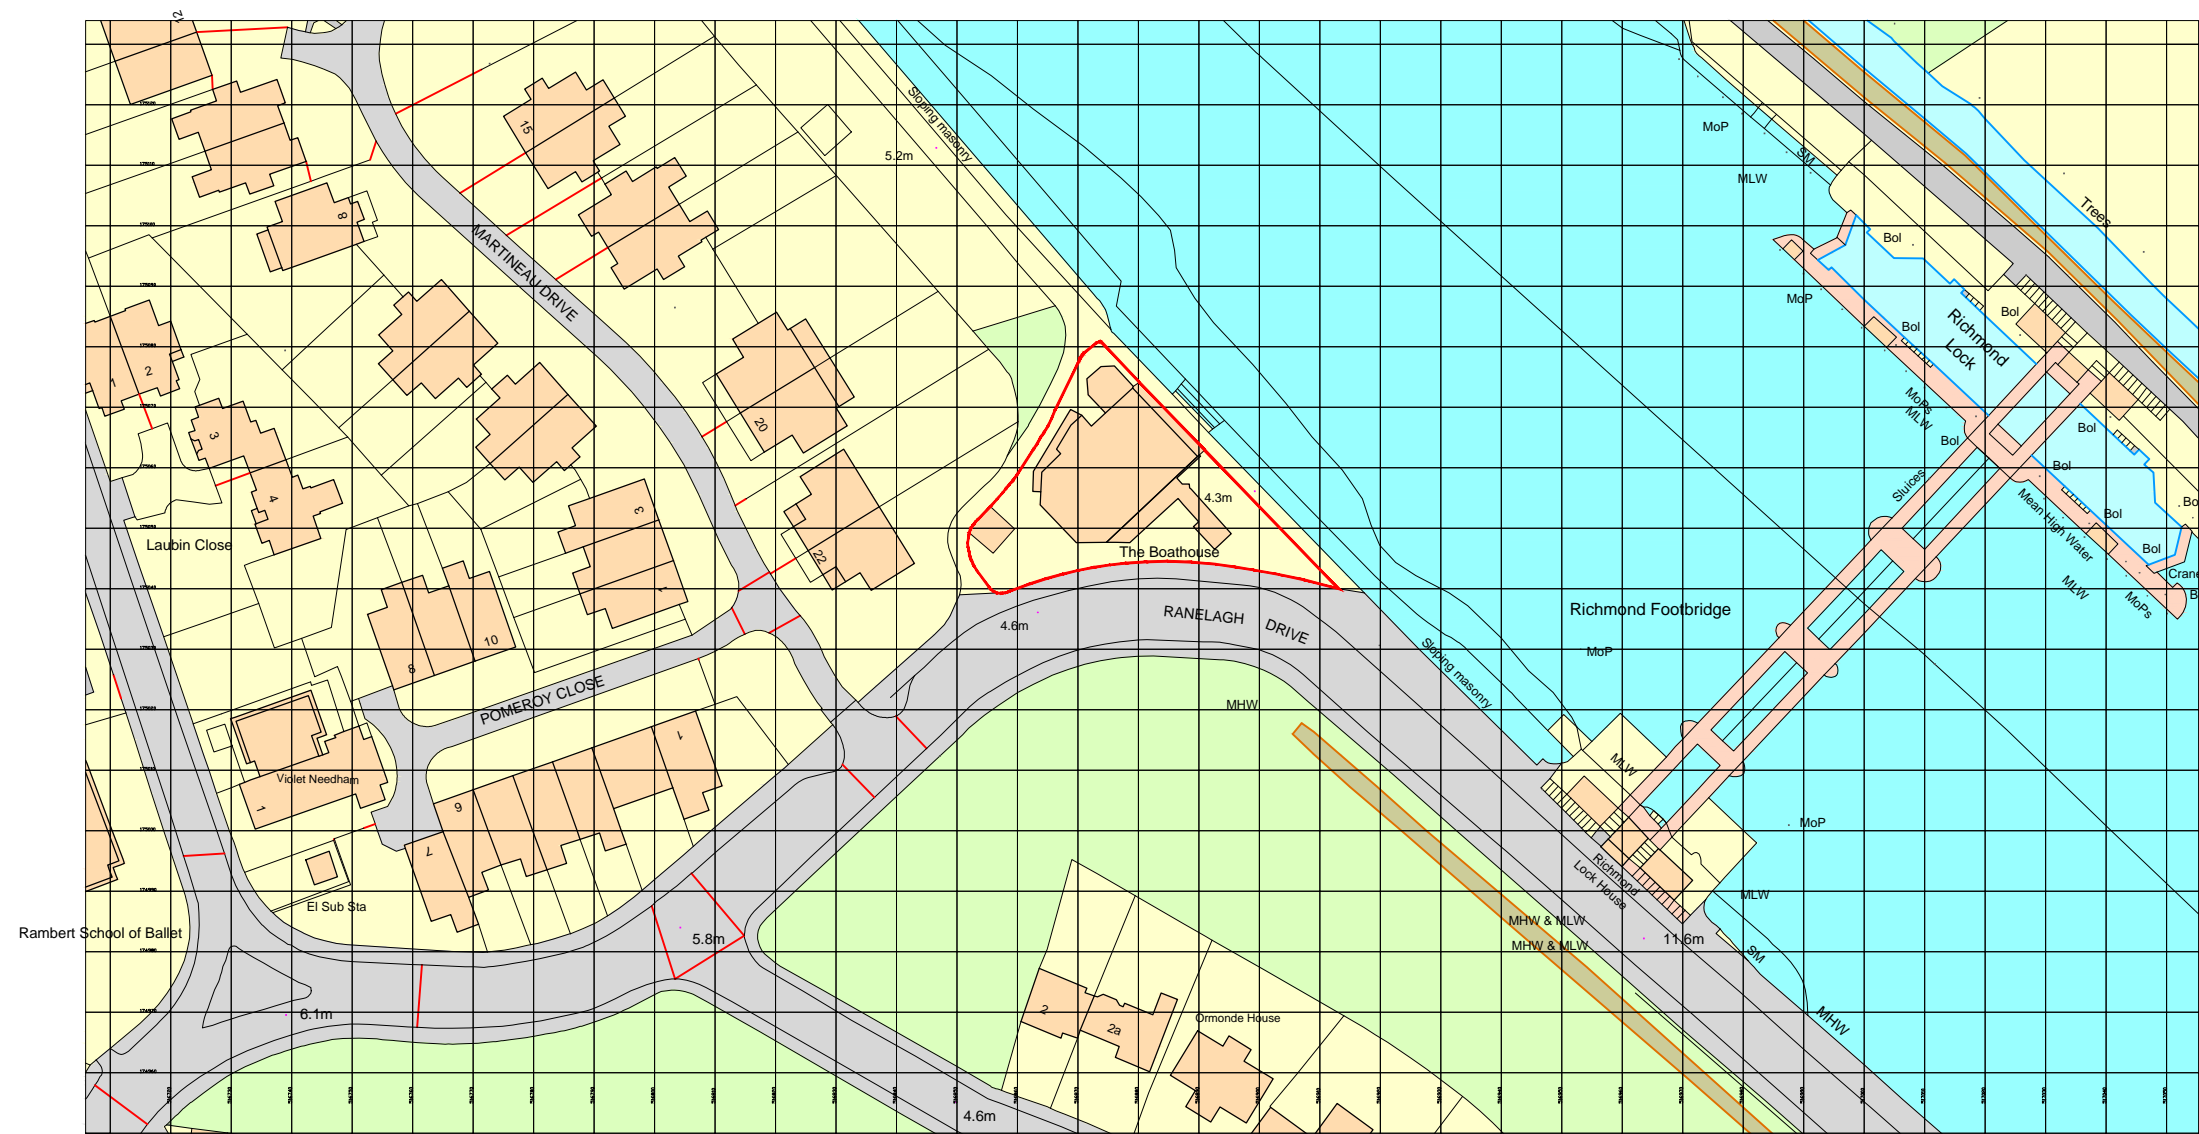

Ordnance Survey, (c) Crown Copyright 2016. All rights reserved. Licence number 100022432

Site Location Plan
 Scale @ 1:1250

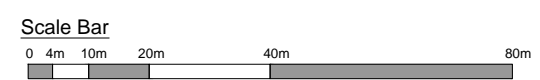

REV	DATE	DESCRIPTION	INITIALS
P4	31.05.2023	PLANNING ISSUE	CJB

SILVER JETTY LIMITED

The Boathouse
 Ranelagh Drive
 Twickenham
 TW1 1QZ

Site Location Plan

1:1250 @ A3	
PL-001	P4
SJ 171001	CJB
22.11.2021	JA
PLANNING	

