




House 01 House 02 House 03

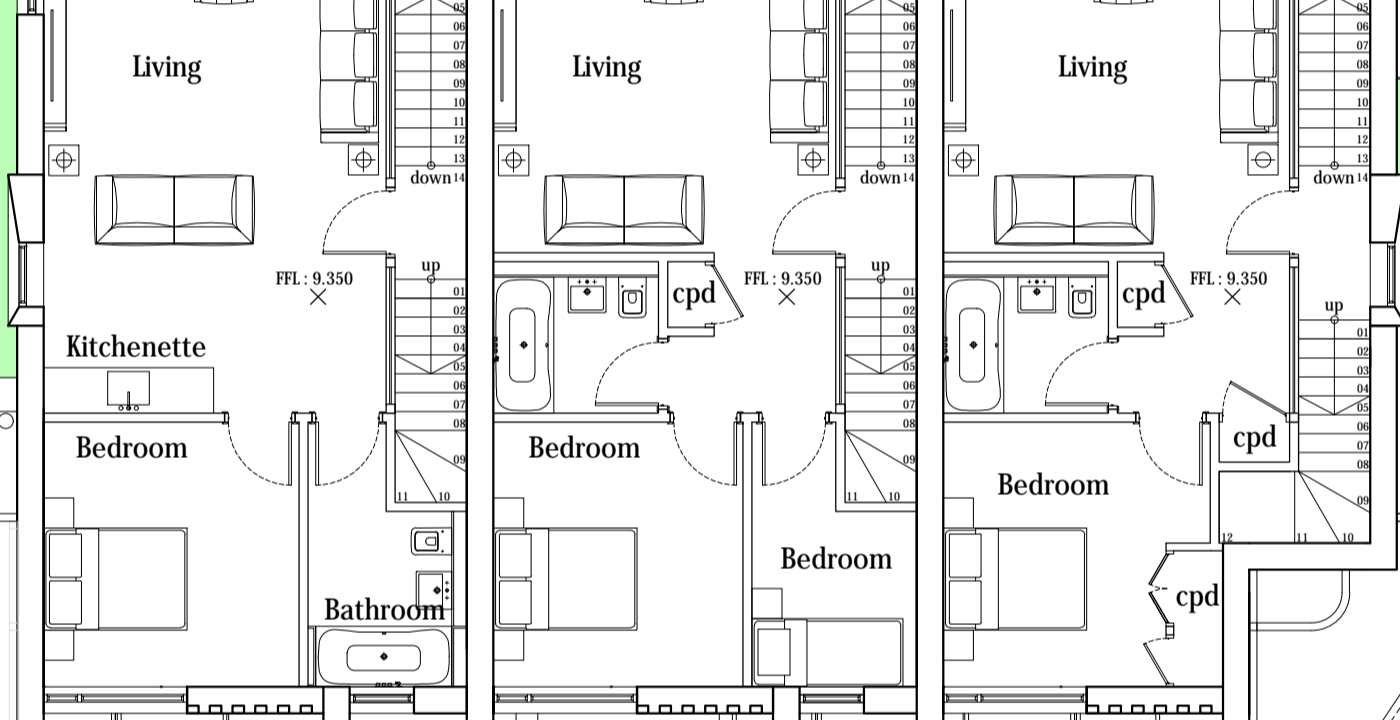

Landscaping Legend
A Sedum Roof
 Area : 150.51 m² - 1620.1 sqft

Proposed First Floor Landscaping Plan
 Scale @ 1:100



General Notes
 This drawing is to be read in conjunction with all relevant design team specifications and drawings.
 All dimensions are to be checked on site prior to commencement of work any discrepancies reported to the Project Architect.
 All materials and components are to be handled, stored, protected, installed and finished strictly in accordance with the manufacturer's recommendations.
 © copyright SILVER JETTY LIMITED

Notes:

REV	DATE	DESCRIPTION	INITIALS
P4	31.05.2023	PLANNING ISSUE	CJB

SILVER JETTY LIMITED

The Boathouse

Ranelagh Drive
 Twickenham
 TW1 1QZ

Proposed First Floor Landscaping Plan

1:100 @ A1

Project No	PL-043	Phase	P4
Project Name	SJ 171001	Author	CJB
Date	14.03.2023	Checker	JA
Discipline	PLANNING		

