


Proposed Section AA
Scale @ 1:50

Notes:

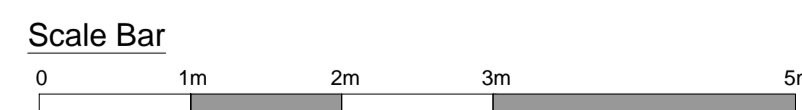

General Notes
This drawing is to be read in conjunction with all relevant design team specifications and drawings.
All dimensions are to be checked on site prior to commencement of work any discrepancies reported to the Project Architect.
All materials and components are to be handled, stored, protected, installed and finished strictly in accordance with the manufacturer's recommendations.
© copyright SILVER JETTY LIMITED

REV	DATE	DESCRIPTION	INITIALS
P4	31.05.2023	PLANNING ISSUE	CJB

Client The Boathouse Twickenham Limited		Drawing title Proposed Section AA	
Project title The Boathouse		Drawing scale 1:50 @ A1	
Project number PL-060	Revision P4	Project address Ranelagh Drive Twickenham TW1 1QZ	Author CJB
Issue date 30.08.2022	Checker JA	Project status PLANNING	