


EXISTING LAYOUT

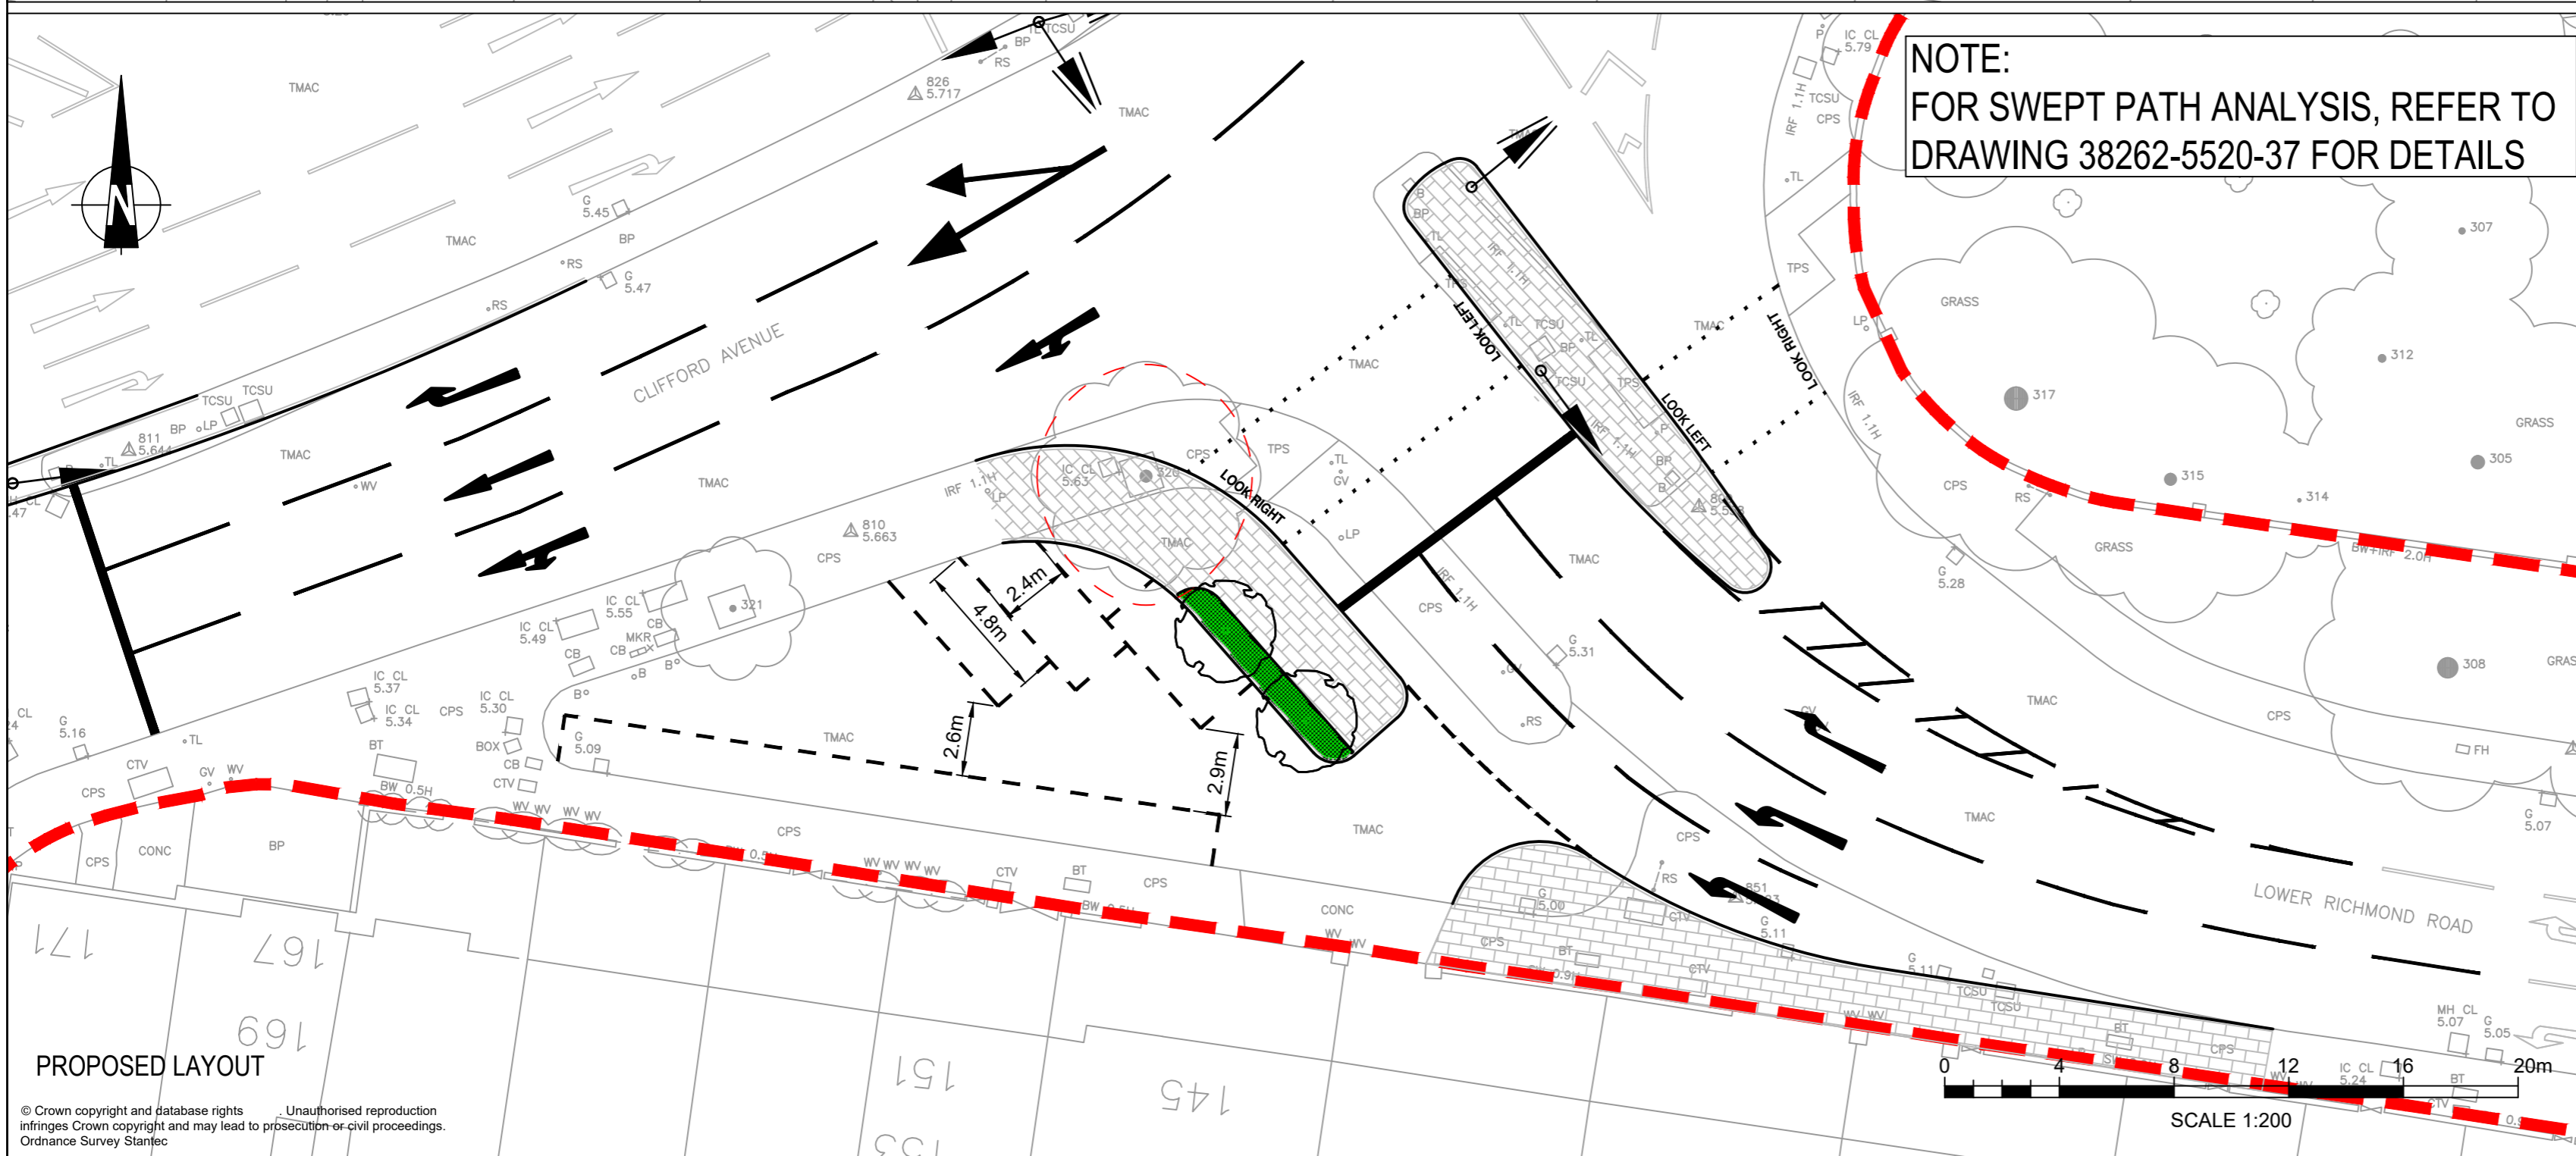

PROPOSED LAYOUT

NOTE:
FOR SWEEP PATH ANALYSIS, REFER TO
DRAWING 38262-5520-37 FOR DETAILS

Mark	Revision	Date	Drawn	Chkd	Appd

UTILITIES NOTE: The position of any existing public or private sewers, utility services, plant or apparatus shown on this drawing is believed to be correct, but no warranty to this is expressed or implied. Other such plant or apparatus may also be present but not shown. The Contractor is therefore advised to undertake their own investigation where the presence of any existing sewers, services, plant or apparatus may affect their operations.

Drawing Issue Status
FOR PLANNING

**STAG BREWERY, MORTLAKE
RESIDENTIAL CAR PARK LAYOUT
CLIFFORD AVENUE/ LOWER RICHMOND RD
(CHALKERS CORNER)**

Client
**RESELTON
PROPERTIES LTD**



Date of 1st Issue 28.06.2023	Designed REM	Drawn JAD
#####	Checked REM	Approved GD

Drawing Number
38262/5520/36

Revision
-

Copyright reserved
The copyrights to all designs and drawings are the property of Stantec. Reproduction or use for any purpose other than that authorized by Stantec is forbidden.

LONDON
Tel: 020 3824 6600

© Crown copyright and database rights. Unauthorised reproduction infringes Crown copyright and may lead to prosecution or civil proceedings.
Ordnance Survey Stantec