


- KEY**
- Planning Application red line boundary
 - Blue line boundary (Other areas owned by the applicant)

Ordnance Survey, (c) Crown Copyright 2023. All rights reserved. Licence number 100022432

SITE LOCATION PLAN

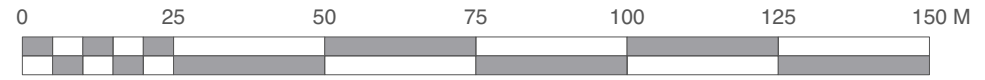

Scale 1:1250 @ A3



Chartered Architects
Chartered Building Surveyors
Interior Designers
CDM Services

Suite 3, Sandford House,
 1b Claremont Road,
 Teddington, TW11 8DH
 +44 (0)20 8943 5300
 www.kendallkingscott.co.uk

Project
 L & M Blocks
 Computer Suite Refurbishment

Client
 SMUL - St Mary's University London

Scale 1:1250 ISO A3
Filename 220896 - M Block_Room Layout
 20230622.vwx

Rev	Date	By	Ap	Note
P4	07/07/2023	ML	MM	Issued to Planning
C1	06/06/2023	JJ	MM	Construction
P3	31/03/2023	JJ	MM	Planning
P2	17/03/2023	JJ	MM	Tender
P1	09/01/2023	JJ	MM	ISSUED FOR PLANNING

Drawing Title		Location Plan	
Project Number	Drawing Number	Revision	
220896-1100	P4		
Date	Drawn	Checked	Purpose/Status
09/01/2023	JJ	MM	CONSTRUCTION

Only to be used on the site for which designed. The electronic transmission of designs/information contained in this drawing is carried out entirely at the User's risk and Kendall Kingscott Ltd. will have no liability for any errors or inaccuracies arising therefrom. The production of amended or updated information from the said designs/information by the User is entirely the responsibility of the User and Kendall Kingscott Ltd. shall have no responsibility in respect thereof whatsoever.