


KEY



Proposed Areas of Work

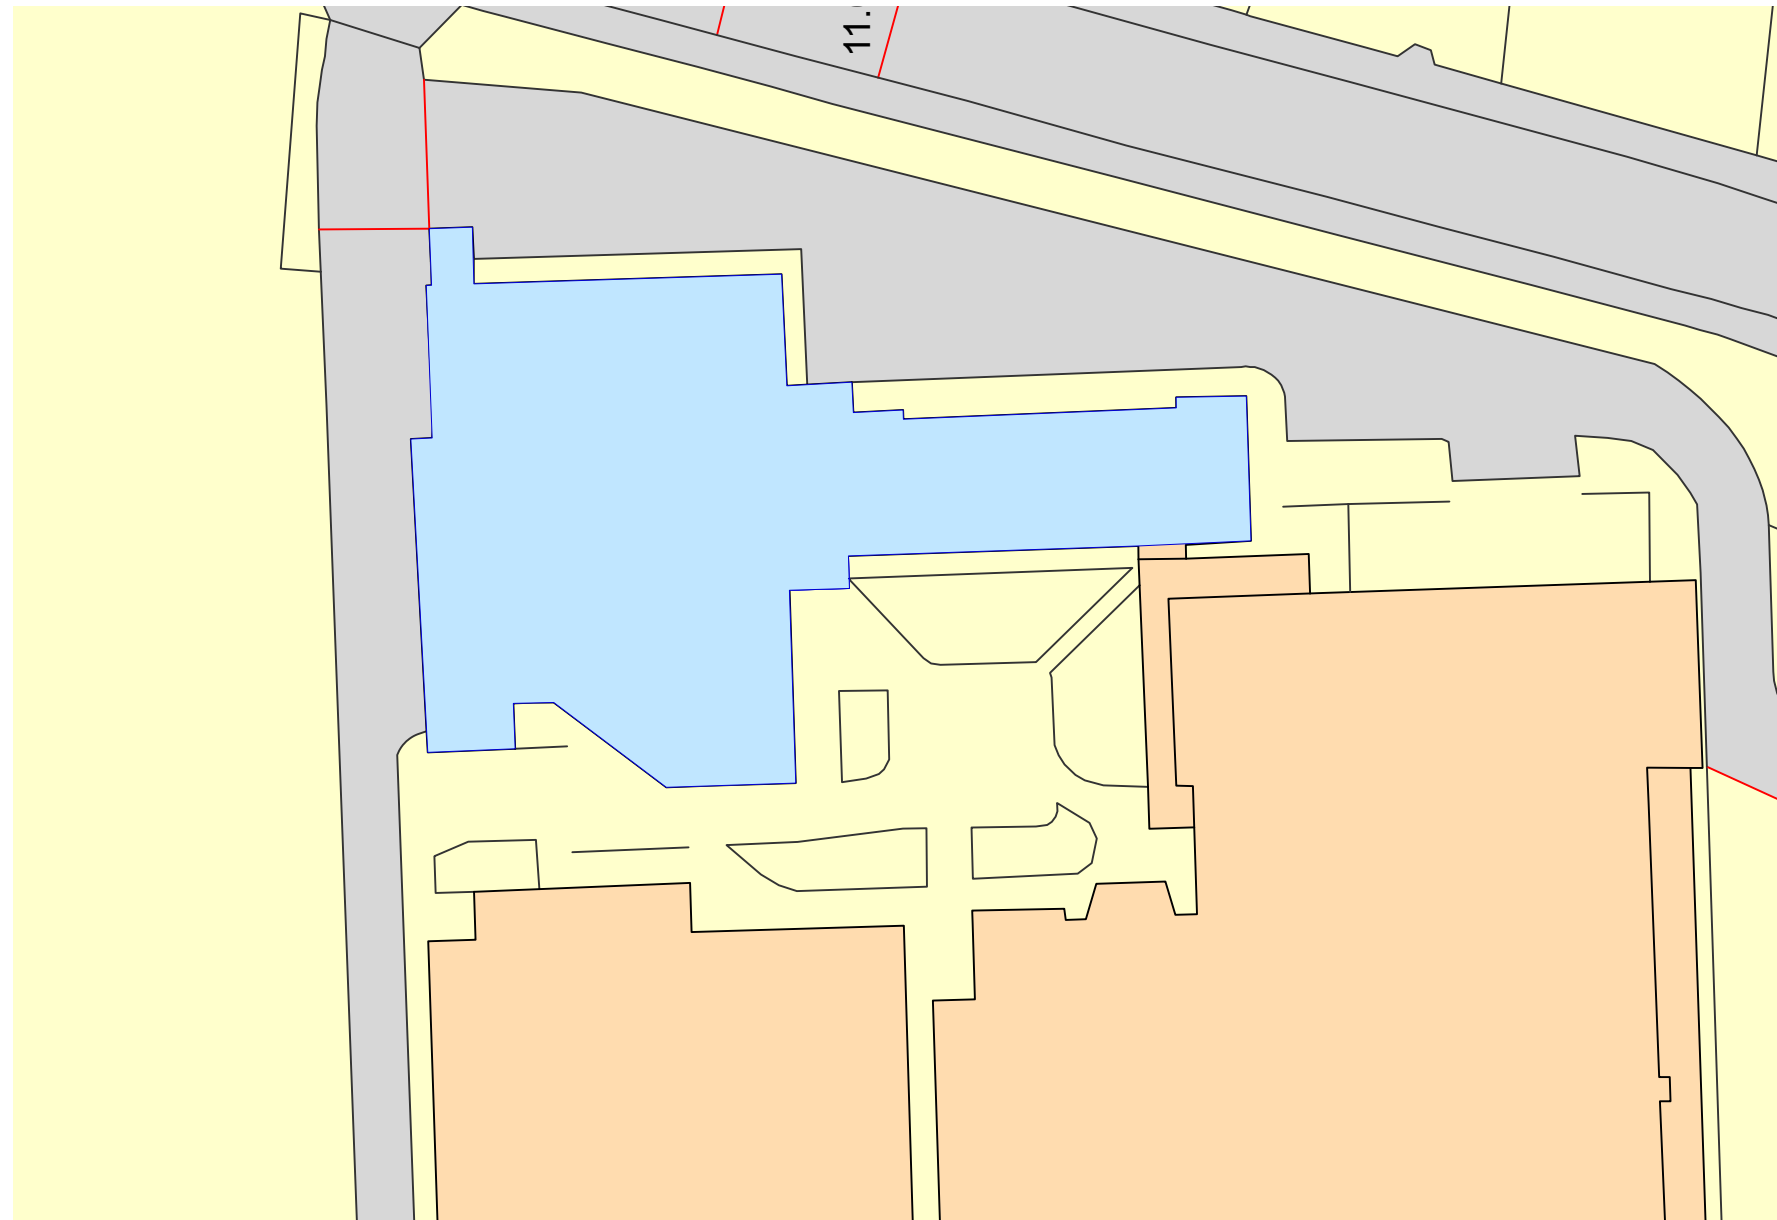

PROPOSED BLOCK PLAN

0 10 20 30 40 50 60 M



Scale 1:500 @ A3



Chartered Architects
Chartered Building Surveyors
Interior Designers
CDM Services

Suite 3, Sandford House,
1b Claremont Road,
Teddington, TW11 8DH
+44 (0)20 8943 5300
www.kendallkingscott.co.uk

Project
**L & M Blocks
Computer Suite Refurbishment**

Client
SMUL - St Mary's University London

Scale Paper Size Filename
**1:500 ISO A3 220896 - M Block_Room Layout
20230622.vwx**

P2	07/07/2023	ML	MM	Issued to Planning
C1	06/06/2023	JL	MM	Construction
P1	31/03/2023	JL	MM	PLANNING
Rev	Date	By	Ap	Note

Drawing Title
Proposed Block Plan

Project Number Drawing Number Revision
220896-1102 P2

Date Drawn Checked Purpose/Status
11/01/2023 JL MM CONSTRUCTION

Check all dimensions and levels on site

Only to be used on the site for which designed. The electronic transmission of designs/information contained in this drawing is carried out entirely at the User's risk and Kendall Kingscott Ltd. will have no liability for any errors or inaccuracies arising therefrom. The production of amended or updated information from the said designs/information by the User is entirely the responsibility of the User and Kendall Kingscott Ltd. shall have no responsibility in respect thereof whatsoever.