

LOGISTIC NOTES

- Proposed Works
- Site Compound
- Proposed Location of Scaffolding
- Pedestrian Access Route
- Vehicle Access Route
- Fire Escape



Elevation C



Elevation C



Elevation B




Elevation A





Elevation A

SITE LOGISTICS PLAN

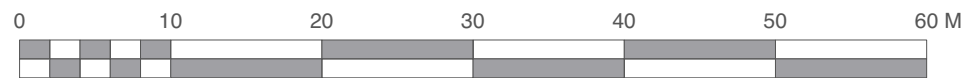

Scale 1:1250 @ A3

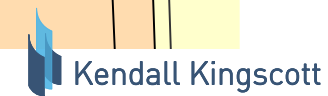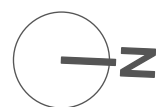

Chartered Architects
Chartered Building Surveyors
Interior Designers
CDM Services

Suite 3, Sandford House,
1b Claremont Road,
Teddington, TW11 8DH
+44 (0)20 8943 5300
www.kendallkingscott.co.uk

Project
**L & M Blocks
Computer Suite Refurbishment**

Client
SMUL - St Mary's University London

Scale Paper Size Filename
1:5000 ISO A3 220896 - L&M Block Planning.vwx
I a unit vwx
Do not scale this drawing

Rev	Date	By	Ap	Note
P3	07/07/2023	ML	MM	Issued to Planning
C1	06/06/2023	Ji	MM	Construction
P2	31/03/2023	Ji	MM	Planning
P1	17/03/2023	Ji	MM	Tender

Drawing Title
Site Logistics Plan

Project Number Drawing Number Revision
220896-1150 P3

Date Drawn Checked Purpose/Status
16/03/2023 Ji MM CONSTRUCTION

Check all dimensions and levels on site

Only to be used on the site for which designed. The electronic transmission of designs/information contained in this drawing is carried out entirely at the User's risk and Kendall Kingscott Ltd. will have no liability for any errors or inaccuracies arising therefrom. The production of amended or updated information from the said design/information by the User is entirely the responsibility of the User and Kendall Kingscott Ltd. shall have no responsibility in respect thereof whatsoever.