


**KEY**

- Site Boundary
- 1. P.O.B
- 2. Brewhouse
- 3. Process Building
- 4. Chip Cellar
- 5. Finishing Cellar
- 6. Power House
- 7. Powder Store
- 8. Effluent Treatment
- 9. Maltings
- 10. Former Hotel
- 11. Former Bottling Hall
- 12. Packaging
- 13. Stable court
- 14. Sports Club
- 15. East Gatehouse
- 16. West Gatehouse
- 17. CO2 Block
- 18. Chimney Stack
- 19. River Wall
- 20. Railway Tracks, Granite
- ↔ Car park access route
- ↔ HGV access route
- ↔ Pedestrian routes
- ↔ Cycle routes to bike store

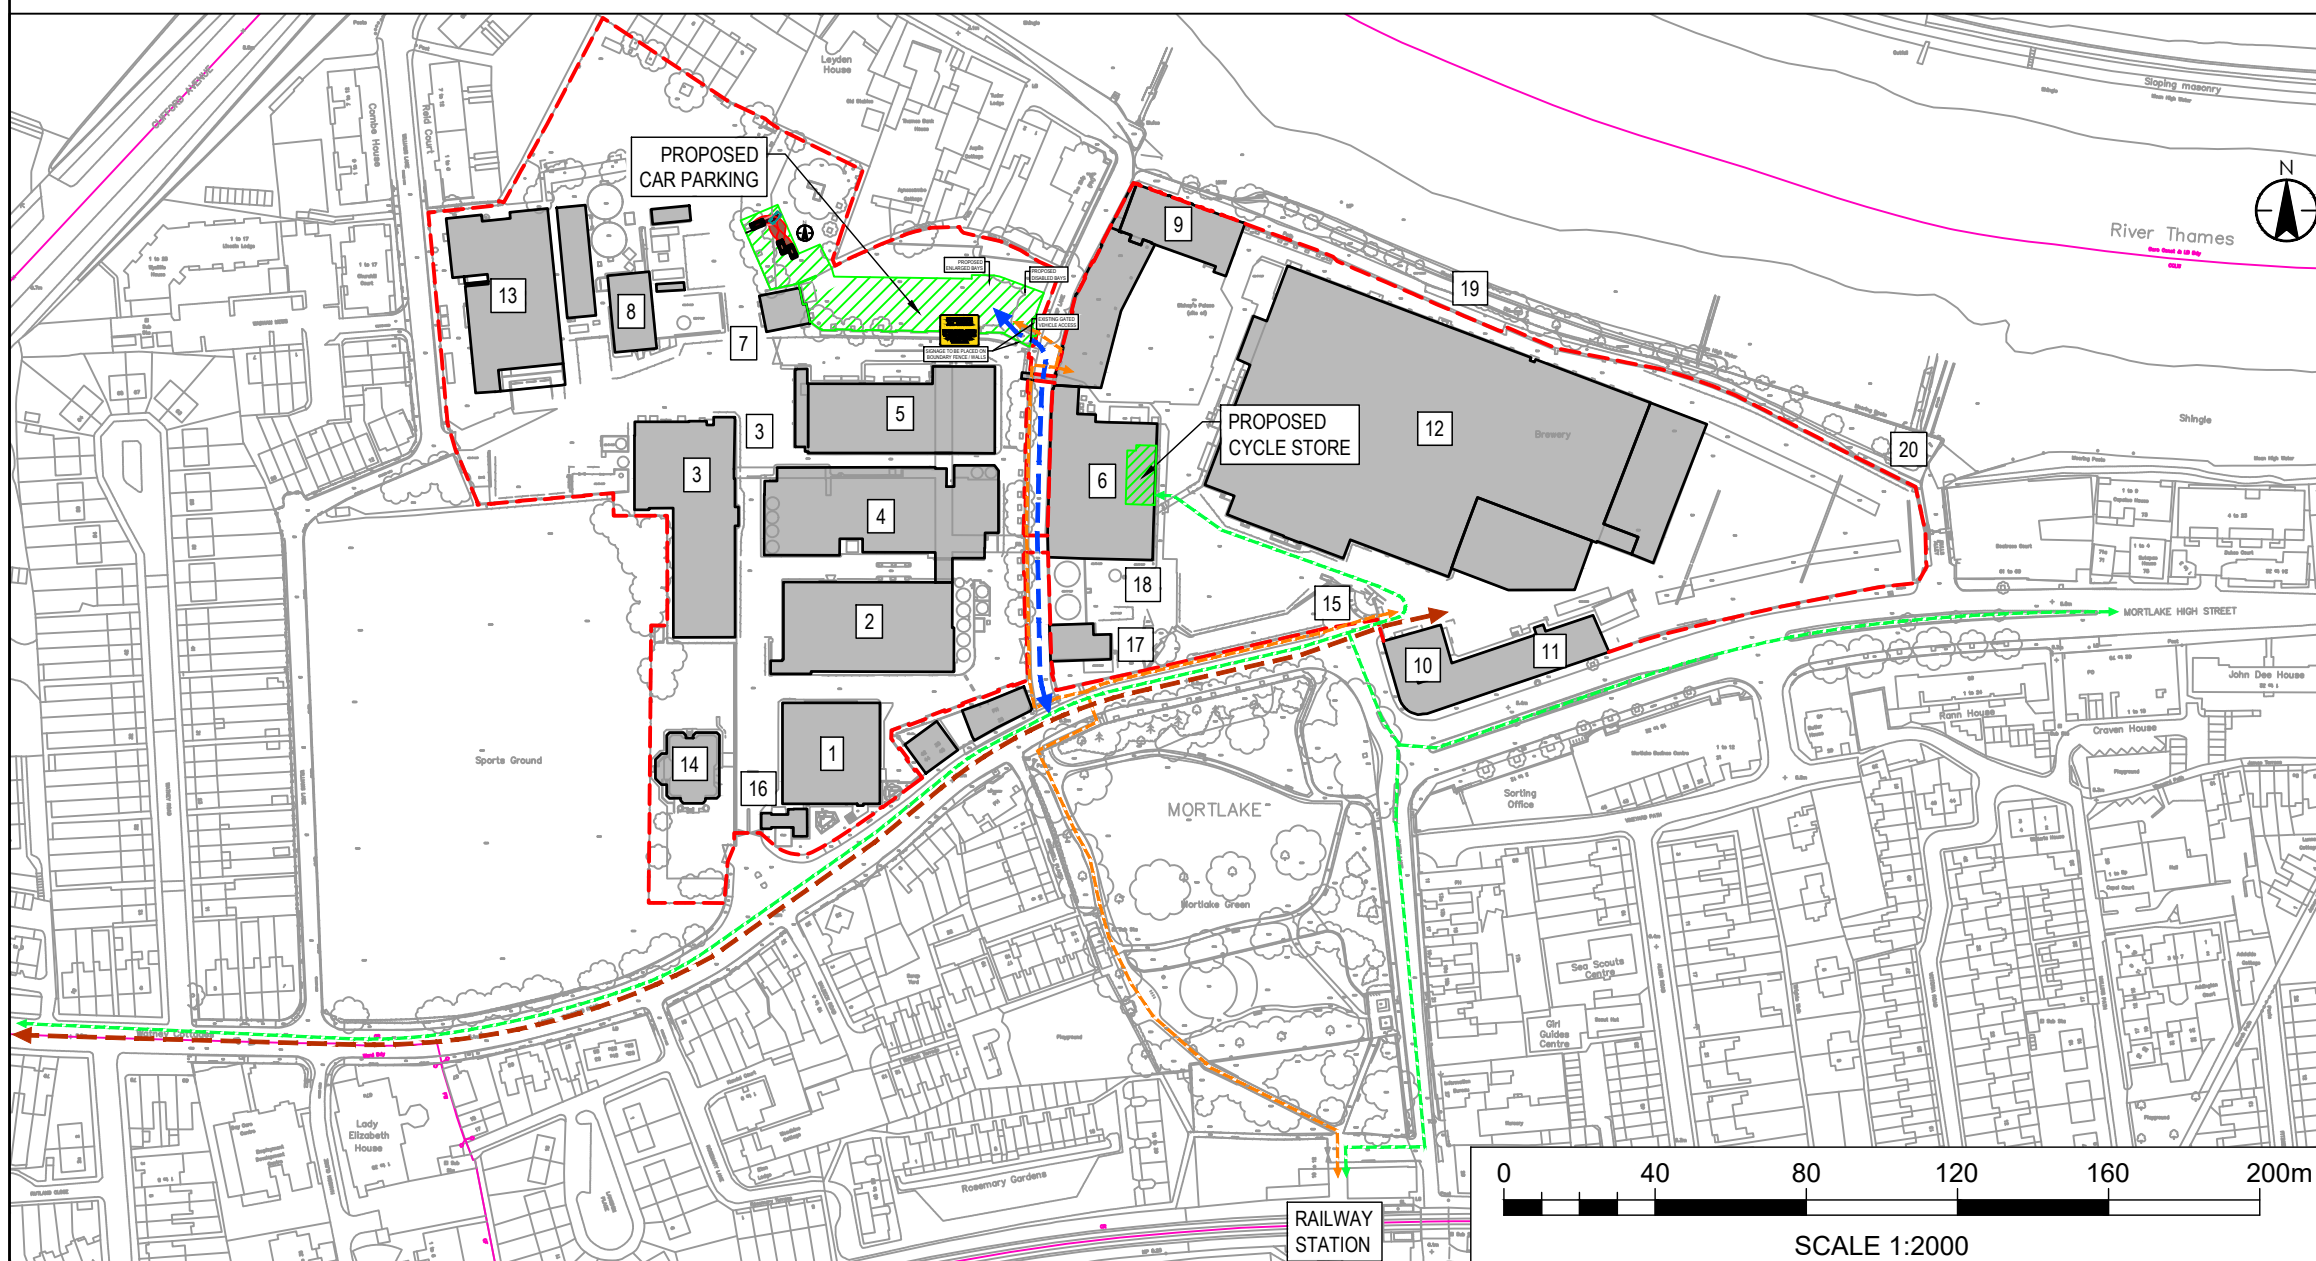

Mark	Revision	Date	Drawn	Chkd	Appd
E	SIGNAGE ADDED	19.10.22	REM	GC	GC
D	CAR PARK REVISED & WALKING ROUTES ADDED	14.10.22	REM	GC	GC
C	SCALE BARS ADDED	29.06.22	REM	PW	PW
B	BOUNDARIES AND LABELS REVISED	07.05.20	REM	PW	PW
A	DRAWING REVISED TO SHOW CAR PARK & MORE DETAIL	06.05.20	REM	PW	PW

UTILITIES NOTE: The position of any existing public or private sewers, utility services, plant or apparatus shown on this drawing is believed to be correct, but no warranty to this is expressed or implied. Other such plant or apparatus may also be present but not shown. The Contractor is therefore advised to undertake their own investigation where the presence of any existing sewers, services, plant or apparatus may affect their operations.

Drawing Issue Status **FOR INFORMATION**

**STAG BREWERY, MORTLAKE  
PROPOSED CAR PARKING  
AND CYCLE STORAGE LOCATIONS**

Client  
**RESELTON  
PROPERTIES LTD**



Date of 1st Issue 03.04.2020	Designed -	Drawn JS
A3 Scale 1:2000 / 1:500	Checked PW	Approved PW
Drawing Number <b>38262/5501/145</b>	Revision <b>E</b>	

stantec.com/uk  
Copyright reserved  
The copyrights to all designs and drawings are the property of Stantec. Reproduction or use for any purpose other than that authorised by Stantec is forbidden.  
LONDON  
Tel: 020 3824 6600