
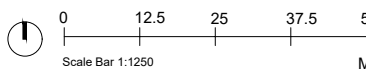


Any dimensions shown should be checked on site and discrepancies reported to the Architect prior to construction. Designs are not coordinated with engineer projects. Do not scale for construction purposes.

Block Plans are scaled from the Ordinance Survey Location Maps. Please see the licence number for the OS Maps in the Location Plans

Site area : 374 m<sup>2</sup>

- Existing
- Proposed

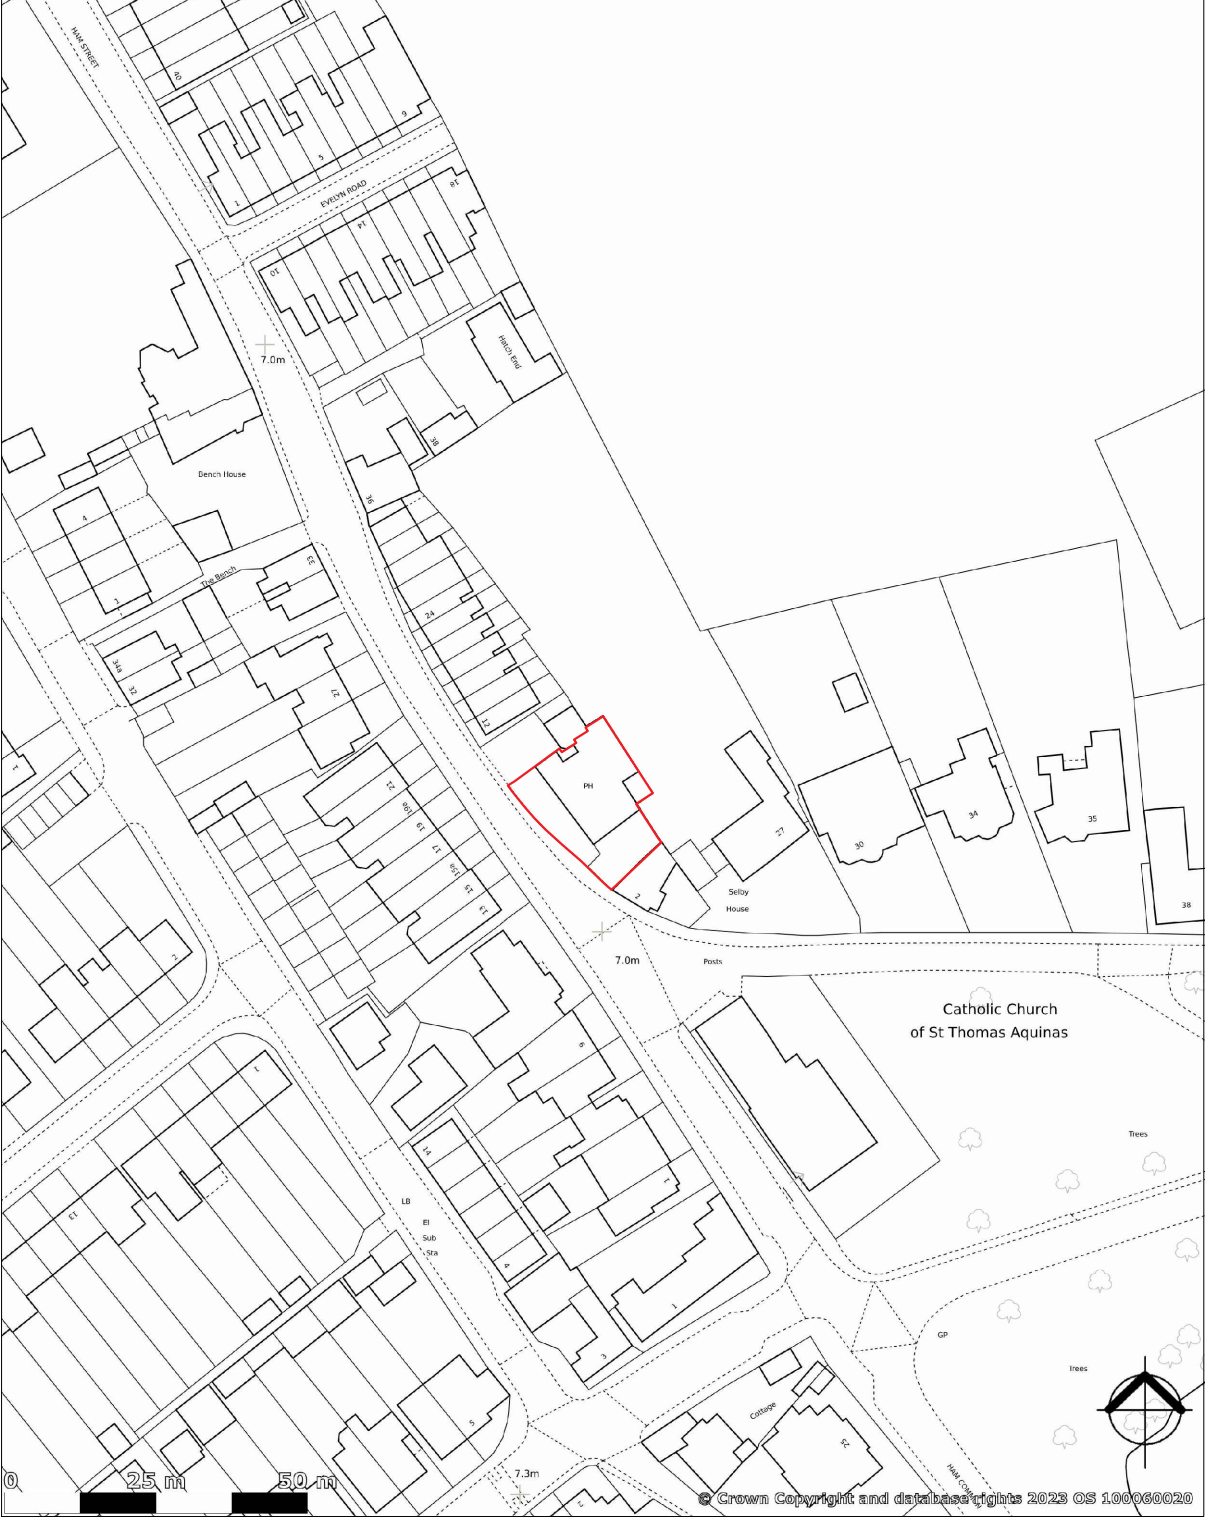

Drawing Name  
**Site Location Plan**

Project Address  
**4-6 Ham Street, Richmond  
TW10 7HT**

Scale <b>1/1250 at A3</b>	Date <b>03.05.2023</b>
------------------------------	---------------------------

Designer <b>DG</b>	Revision <b>V2</b>
-----------------------	-----------------------

Drawing No.  
**4-6HamStreet\_  
SiteLocationPlan\_ V2**



Planning By Design Ltd  
www.planning-by-design.co.uk  
hello@planning-by-design.co.uk